

BENSONWOOD
HOMES
 a division of benson
 woodworking co.

6 BLACKJACK CROSSING
 WALPOLE, NH 03608 USA

PH: (603) 756-3600

FAX: (603) 756-3700

EMAIL:
 INFO@BENSONWOOD.COM

THE
**EAGLES
 NEST**

RIDGWAY
 COLORADO

DATE	FOR
06FEB04	SD1
20FEB04	SD2
27FEB04	SD3
08APR04	PERMIT
30APR04	FOR CONST

DRAWING NAME:

**BUILDING
 SECTION**


STAMP:

DATE:


SCALE:
 1/4" = 1'-0"
 DESIGN TEAM:
 RSU/CA/AD

SHEET NUMBER:
A-5.0

COPYRIGHT 2004 BENSON WOODWORKING CO., INC.

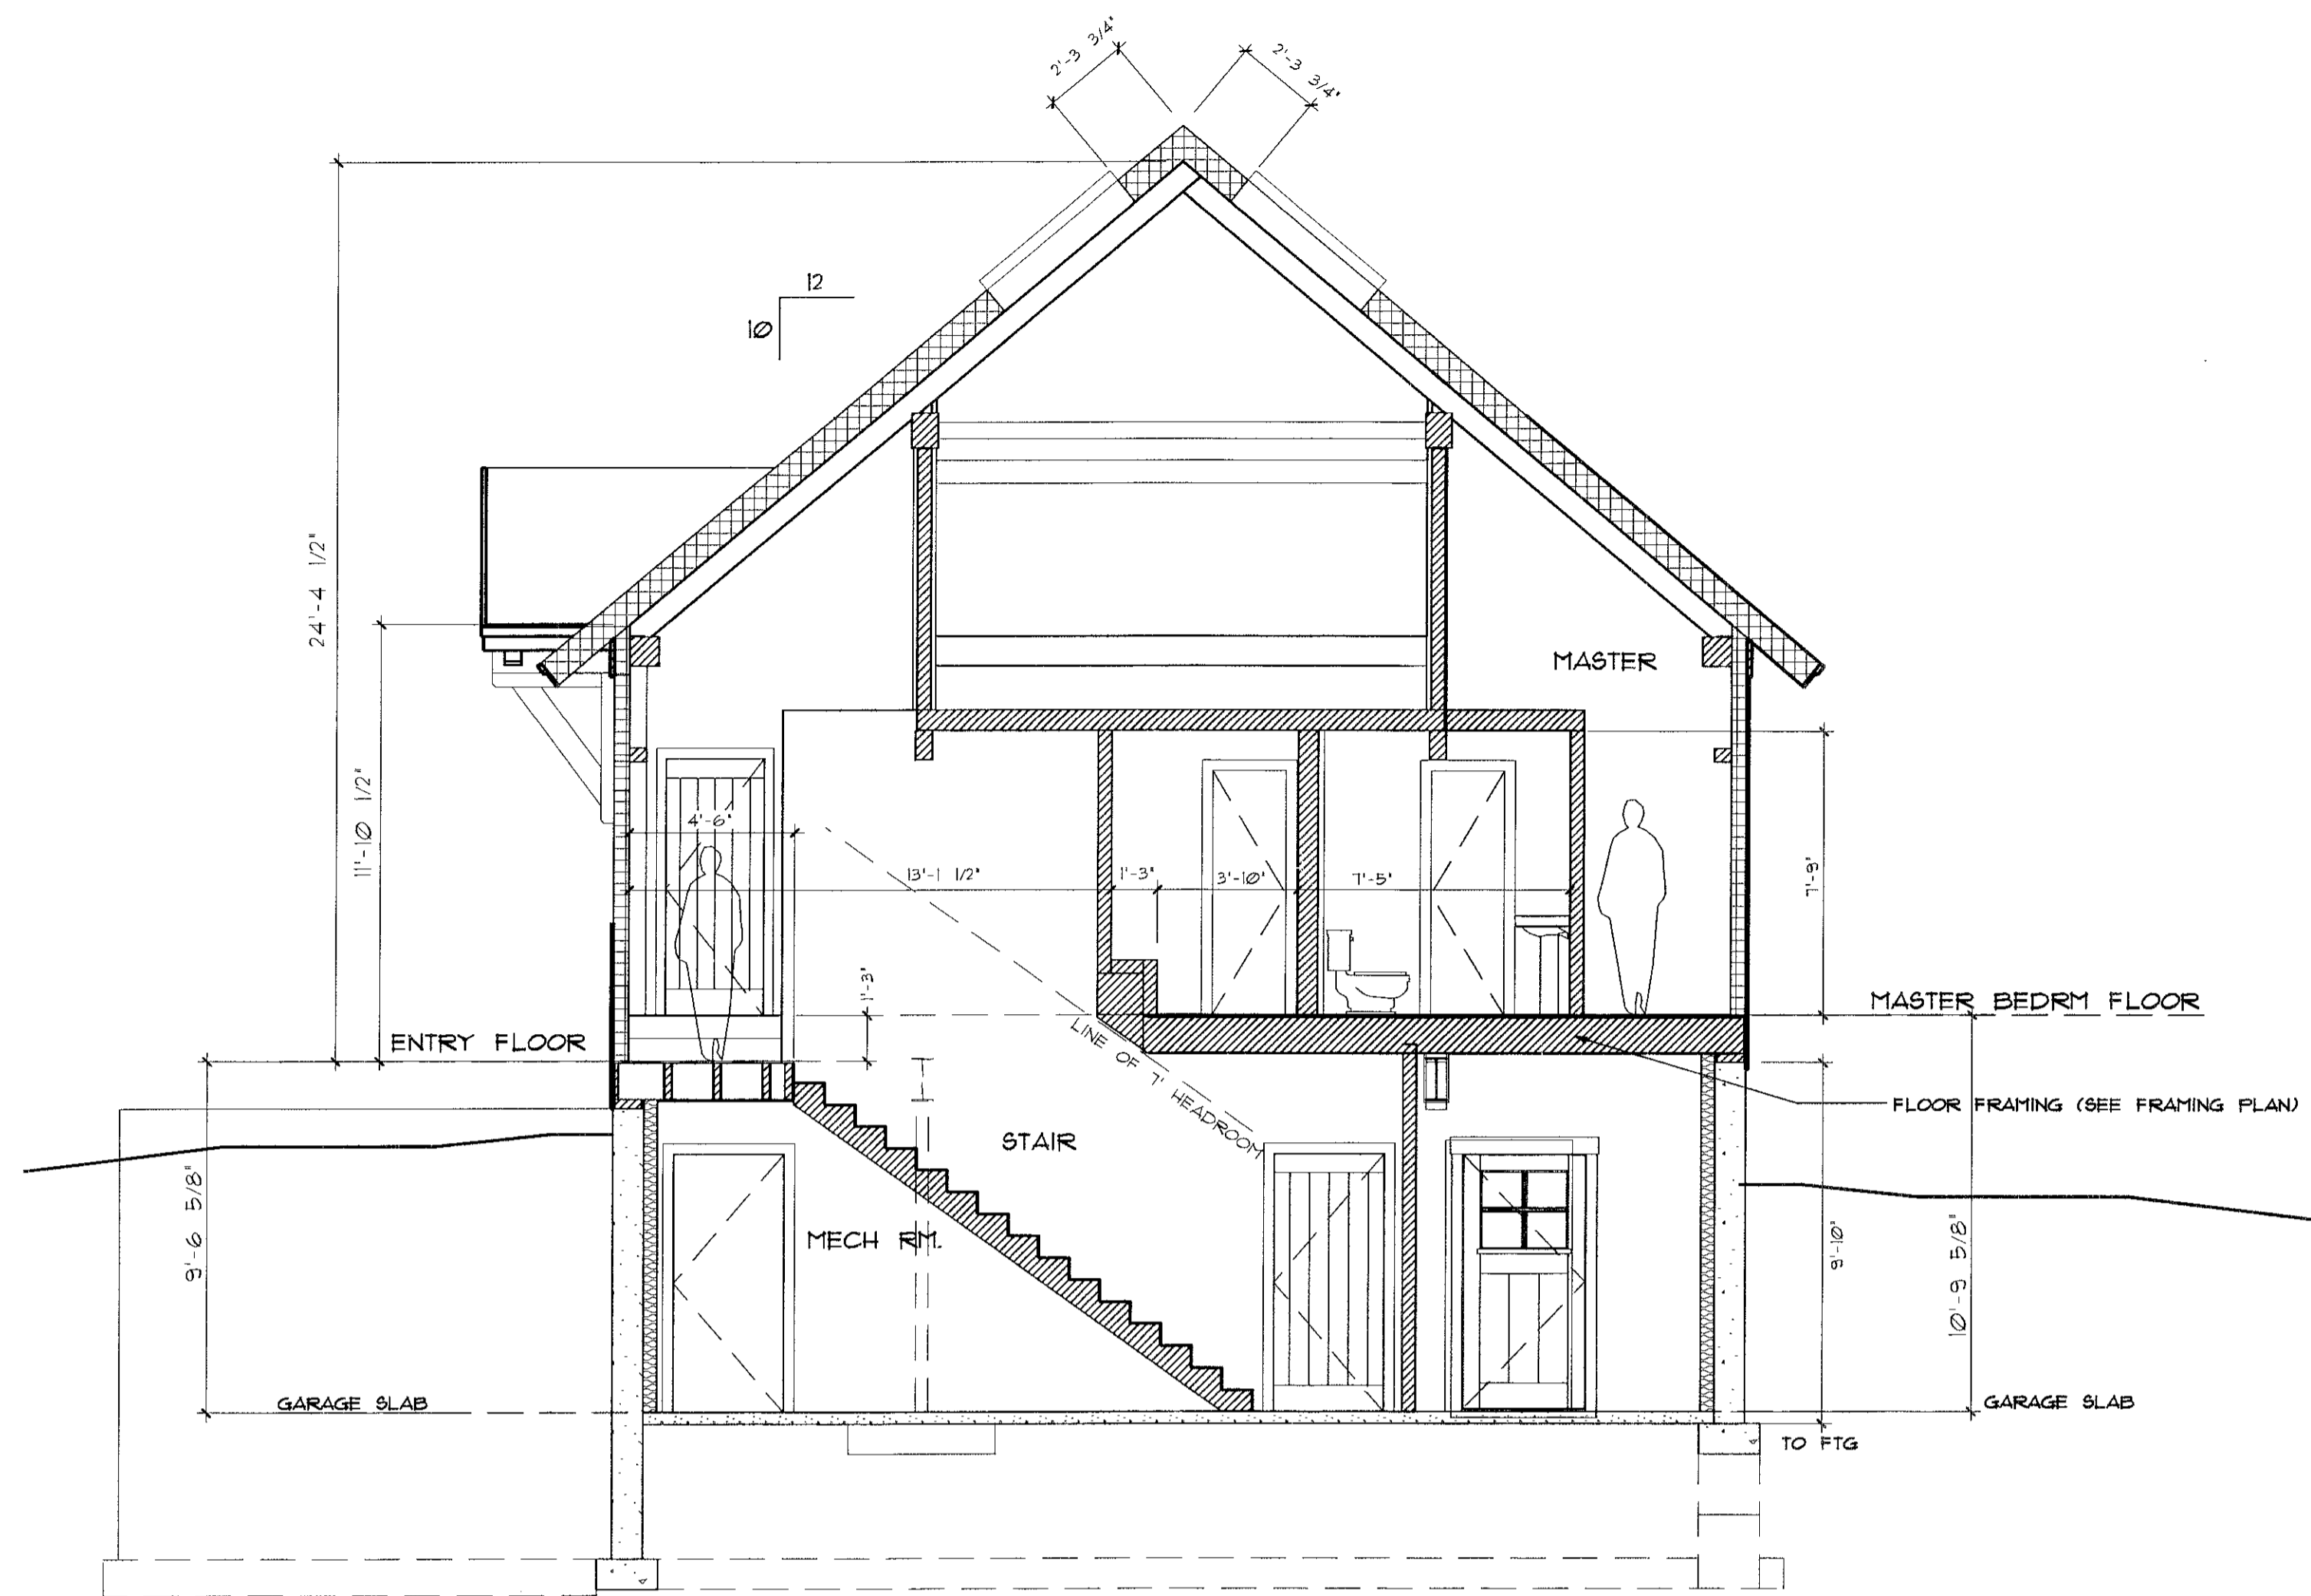

SECTION A

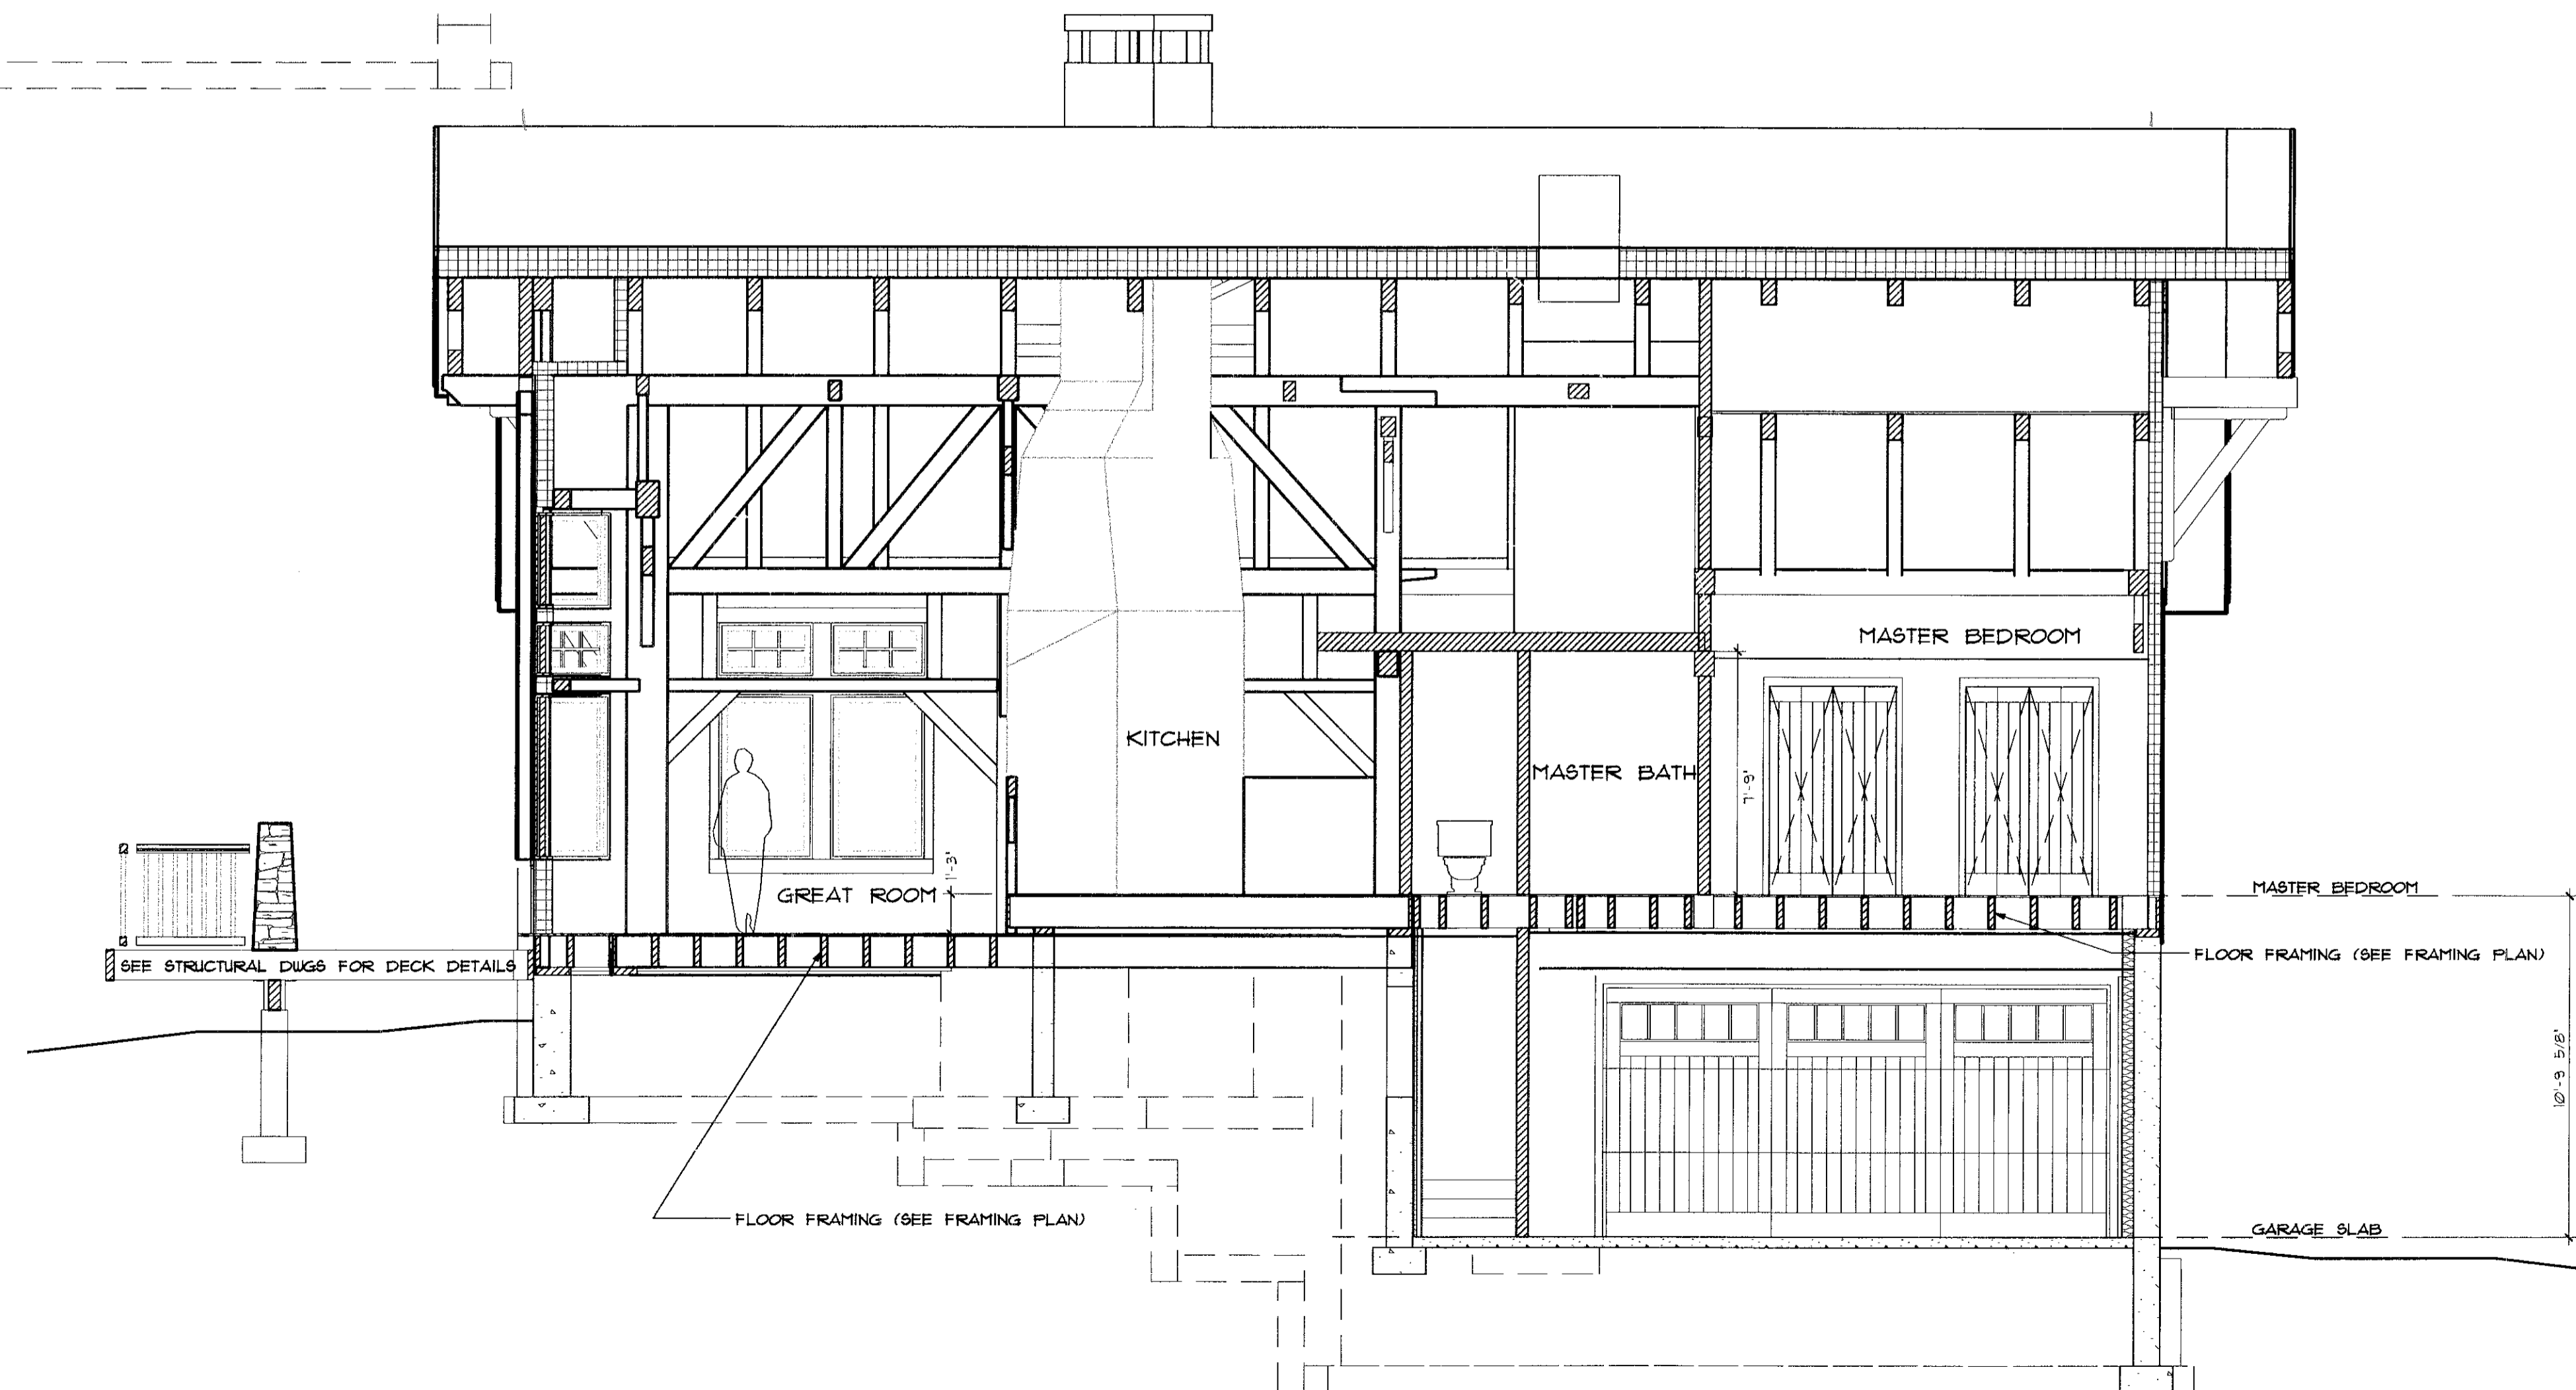

SECTION B

NOTE: FOUNDATION AND FOOTINGS SHOWN ARE APPROXIMATE.
 ALL FOOTINGS TO BE BELOW FROST LEVEL PER LOCAL CODE.
 REFER TO FOUNDATION AND FRAMING PLANS, DETAILS AND
 SPECIFICATIONS FOR STRUCTURAL INFORMATION.

