

THE
**EAGLES
 NEST**

RIDGWAY
 COLORADO

DATE	FOR
06FEB04	SD1
20FEB04	SD2
27FEB04	SD3
08APR04	PERMIT
30APR04	FOR CONST

DRAWING NAME:


**FIRST
 FLOOR PLAN**

STAMP:

DATE:


SCALE:
 1/4" = 1'-0"
 DESIGN TEAM:
 RSW/CA/AD

SHEET NUMBER:
A-3.1

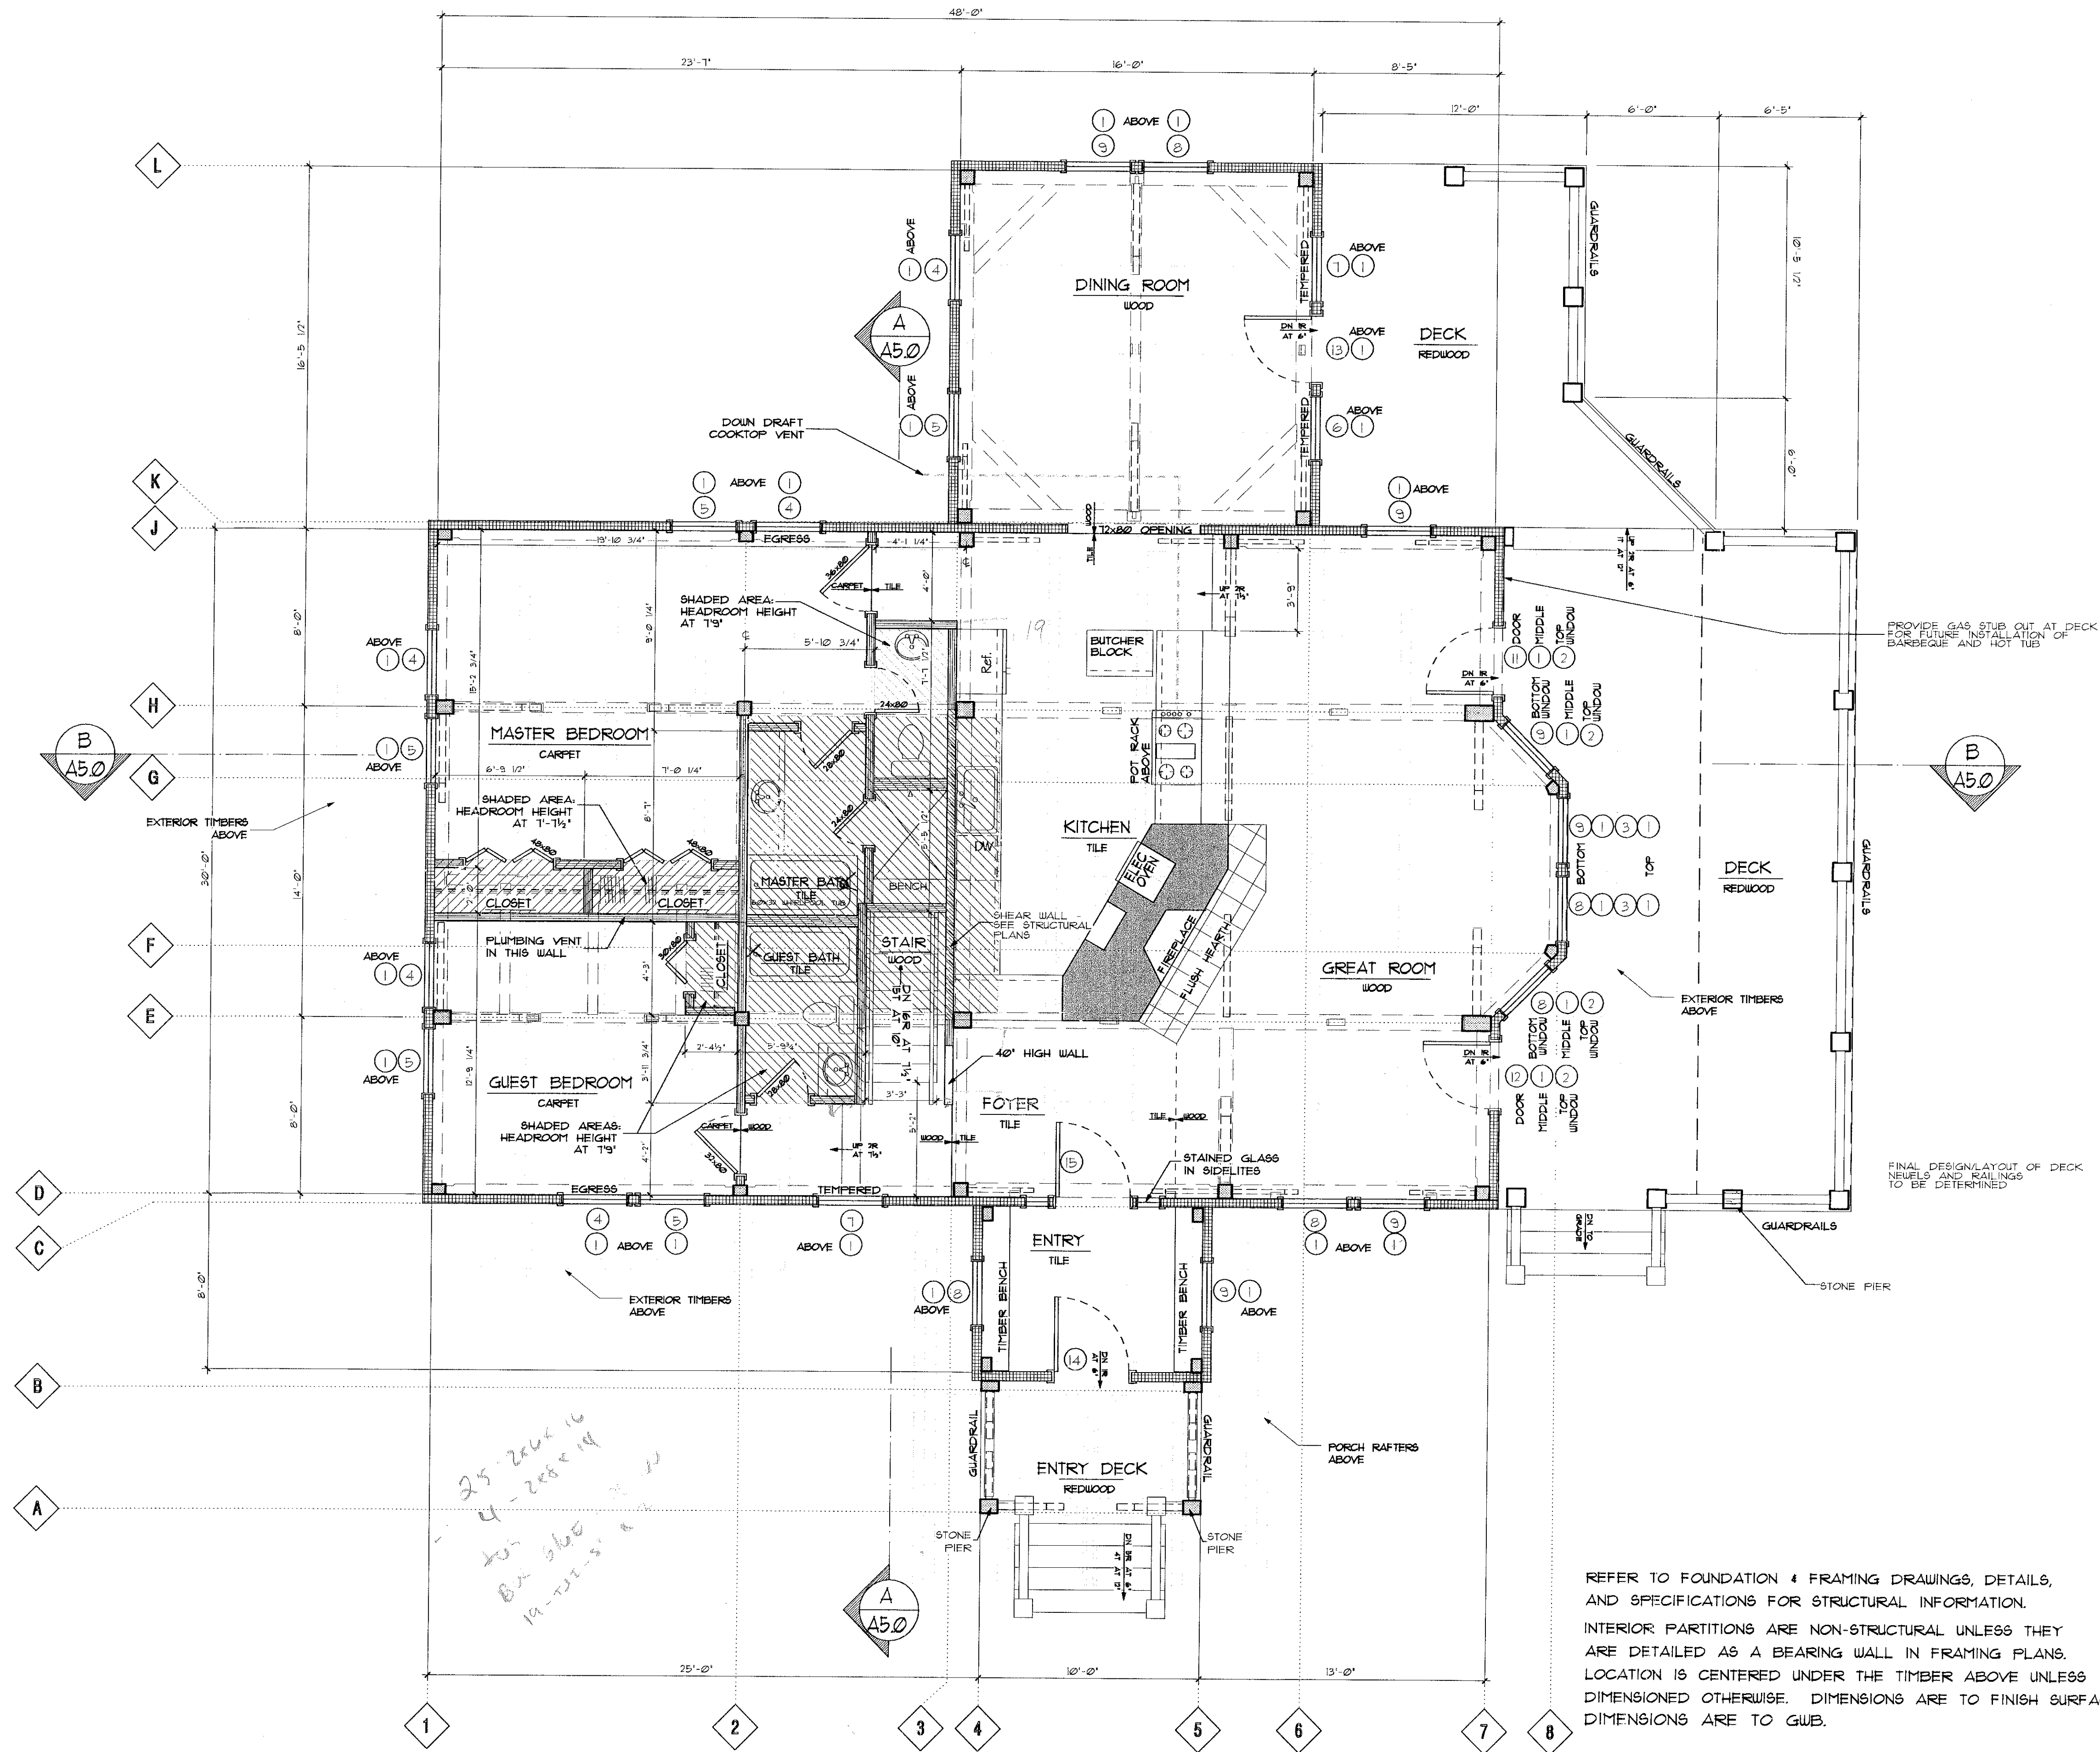

- GENERAL FLOOR PLAN NOTES:
1. WALL STYLES SHOWN ARE TYPICAL, UNLESS OTHERWISE NOTED.
 2. SEE STRUCTURAL DRAWINGS FOR STRUCTURAL INFORMATION.
 3. SEE A-10 FOR SPECIFICATIONS AND ENERGY CODE INFORMATION.

WALL TYPE LEGEND	
FOAM-CORE PANEL	
2x4 INSULATED PARTITION, 1/2" AIR SPACE TO CONCRETE, 1/2" GUB ON INTERIOR	
2x6 EXTERIOR BEARING WALL	
2x10 WALKOUT WALL 1/2" GUB ON INTERIOR	
CONCRETE WALL	
2x4 AT 16" O.C. PARTITION	
2x6 AT 16" O.C. PARTITION	

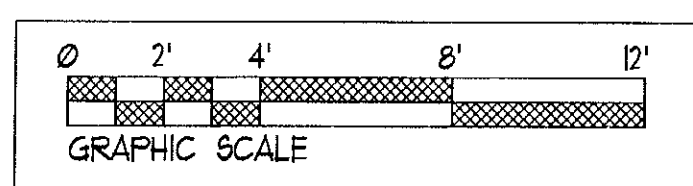

REFER TO FOUNDATION & FRAMING DRAWINGS, DETAILS,
 AND SPECIFICATIONS FOR STRUCTURAL INFORMATION.
 INTERIOR PARTITIONS ARE NON-STRUCTURAL UNLESS THEY
 ARE DETAILED AS A BEARING WALL IN FRAMING PLANS.
 LOCATION IS CENTERED UNDER THE TIMBER ABOVE UNLESS
 DIMENSIONED OTHERWISE. DIMENSIONS ARE TO FINISH SURFACE
 DIMENSIONS ARE TO GUB.

Handwritten notes:
 25-2006-16
 4-2006-14
 20-2006-14
 19-2006-14