



CONSULTANT:
DRN. CHK. SEAL.
 OFFICE OF THE CORPORATION ARCHITECT IN WRITING
 PROJECTS EXCEPT BY AGREEMENT WITH THE ARCHITECT AND FOR ANY OTHER ARE NOT TO BE USED THE ARCHITECT AND THE PROPERTY OF THESE DRAWINGS ARE RESERVED.
 COPYRIGHT © 2008 ARMIN L. WESSSEL ARCHITECT, INC.

ARMIN L. WESSSEL ARCHITECT, INC.
 7 SOUTH MAIN, SUITE 2A • P.O. BOX 305
 BURNSVILLE, NORTH CAROLINA 28714
 PHONE (828)-682-0300 FAX (828)-682-0308


NOTE: THIS DRAWING IS DESIGNED WITH THE INTENT NOT TO BE SCALED. ANY DISCREPANCIES SHOULD BE BROUGHT TO THE ARCHITECTS ATTENTION FOR REVIEW.

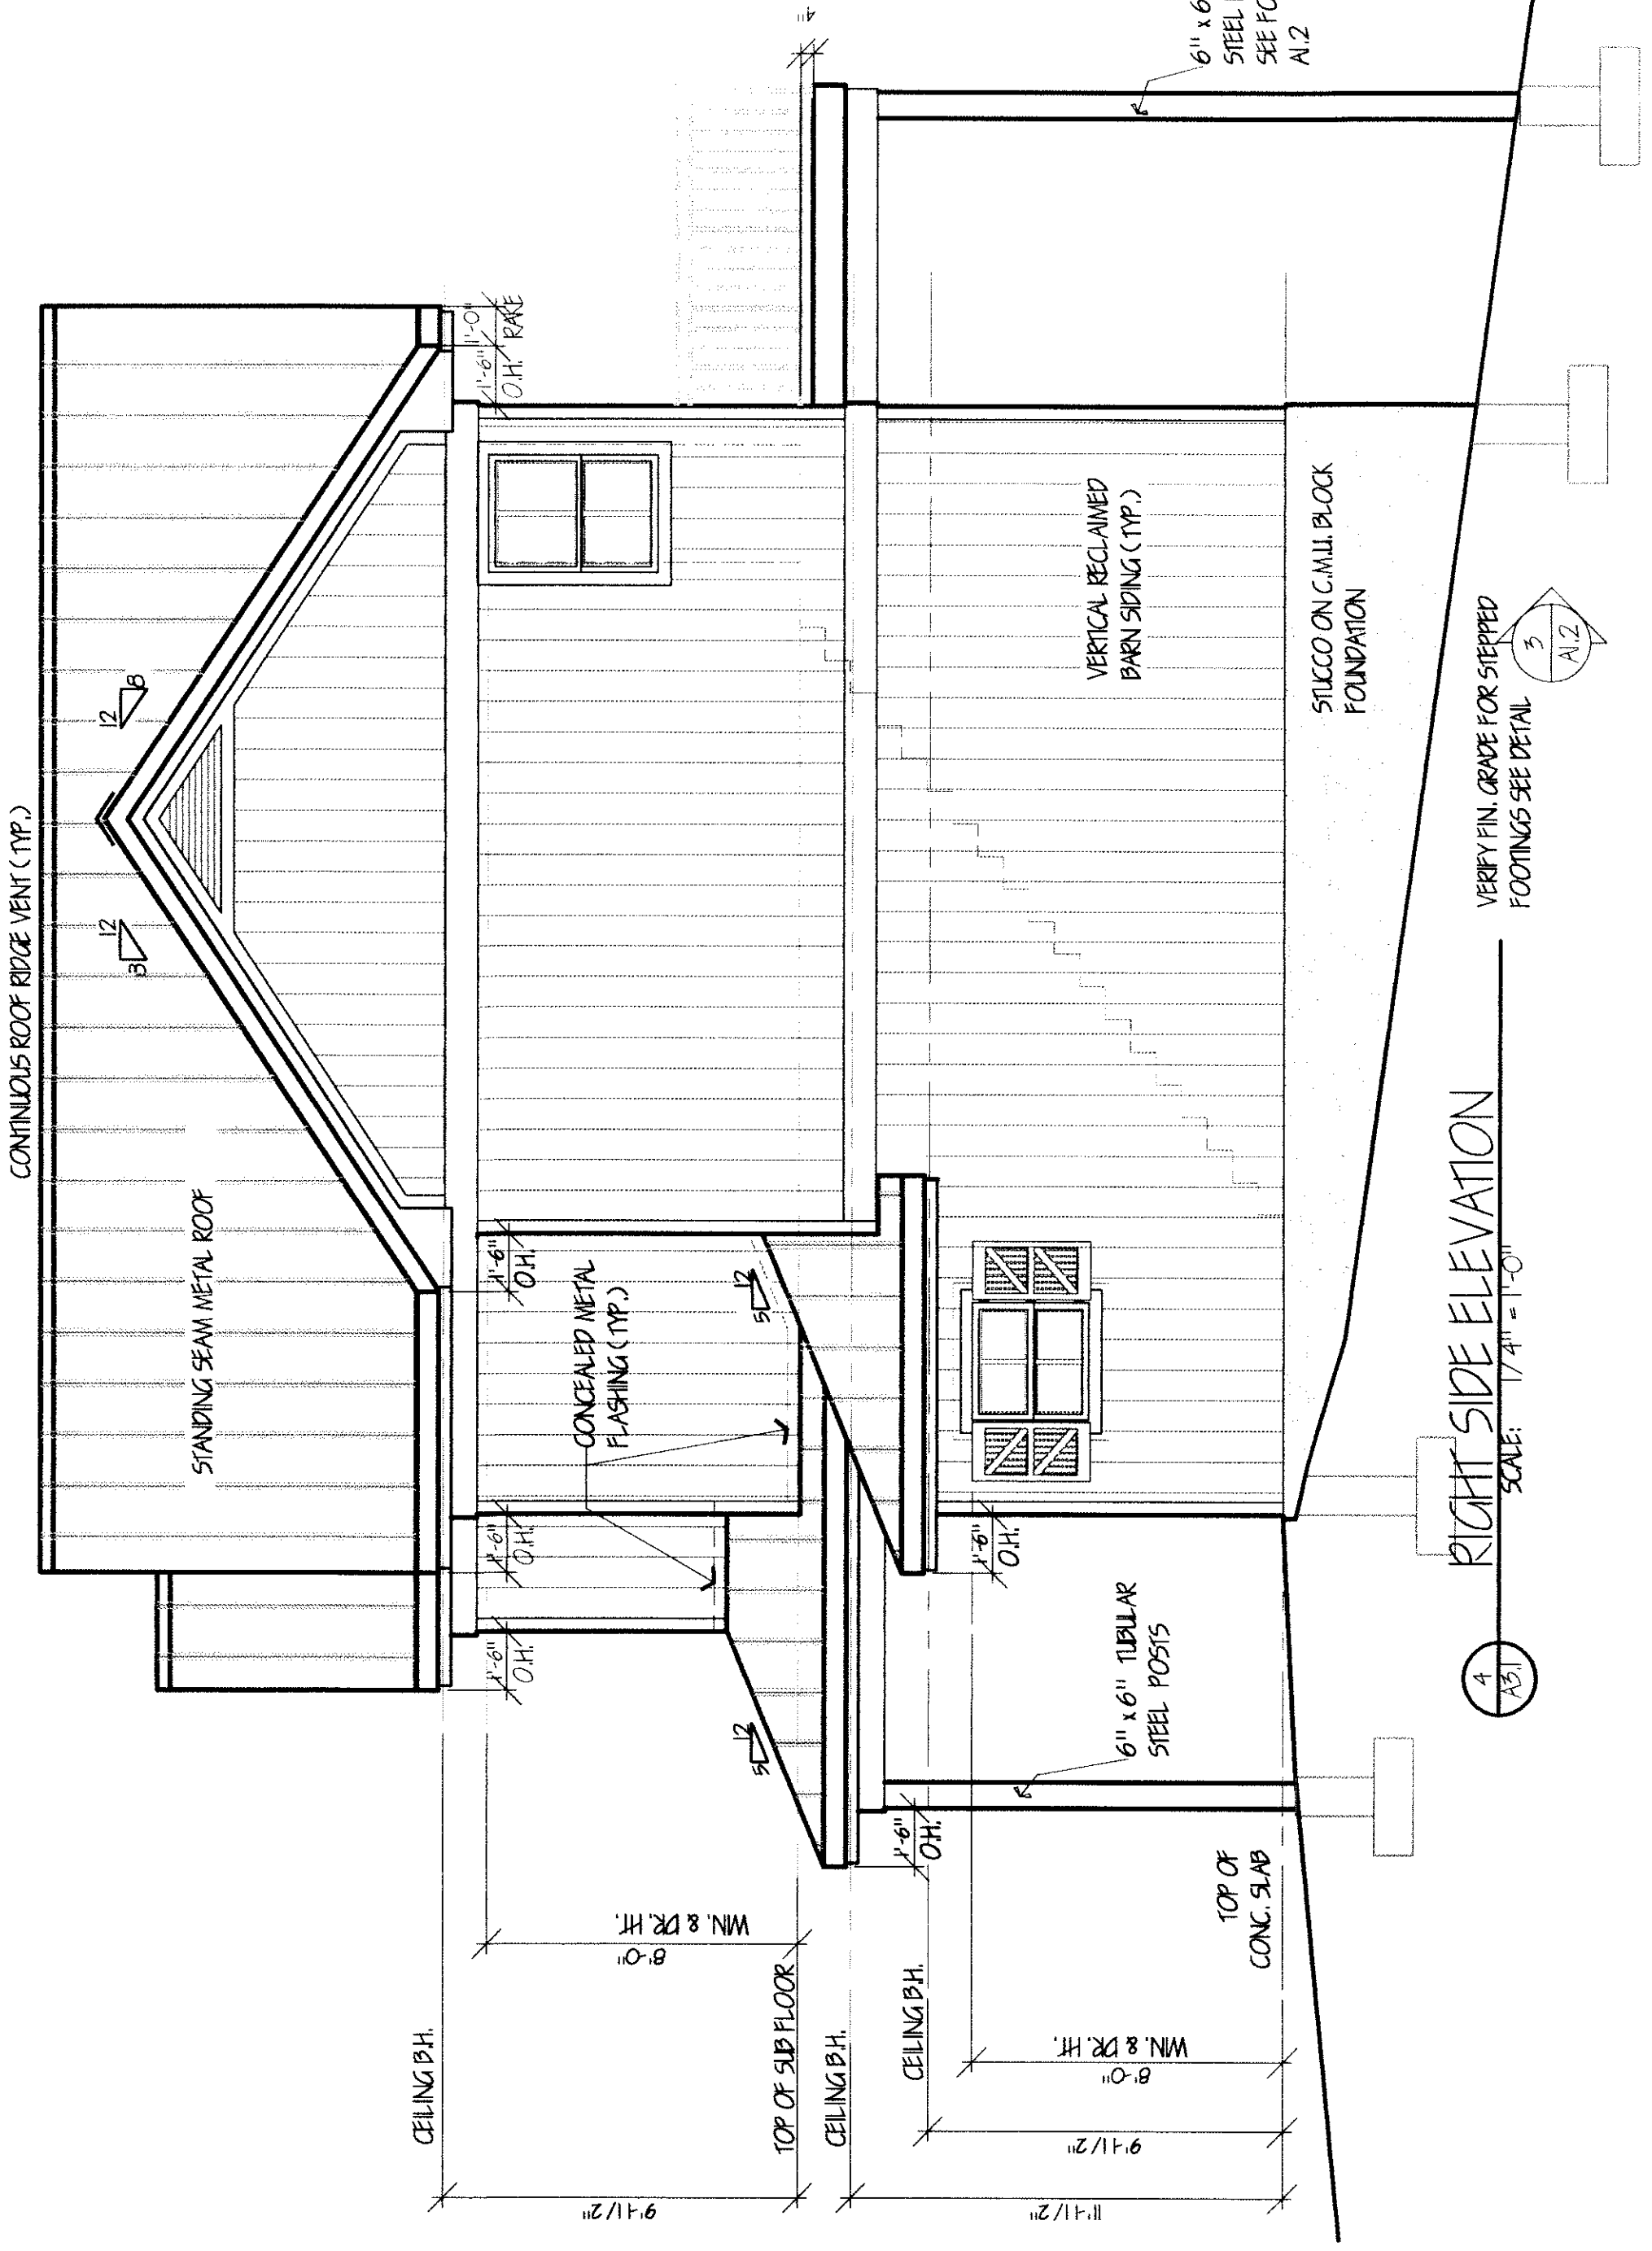


RIGHT SIDE ELEVATION
 SCALE: 1/4" = 1'-0"

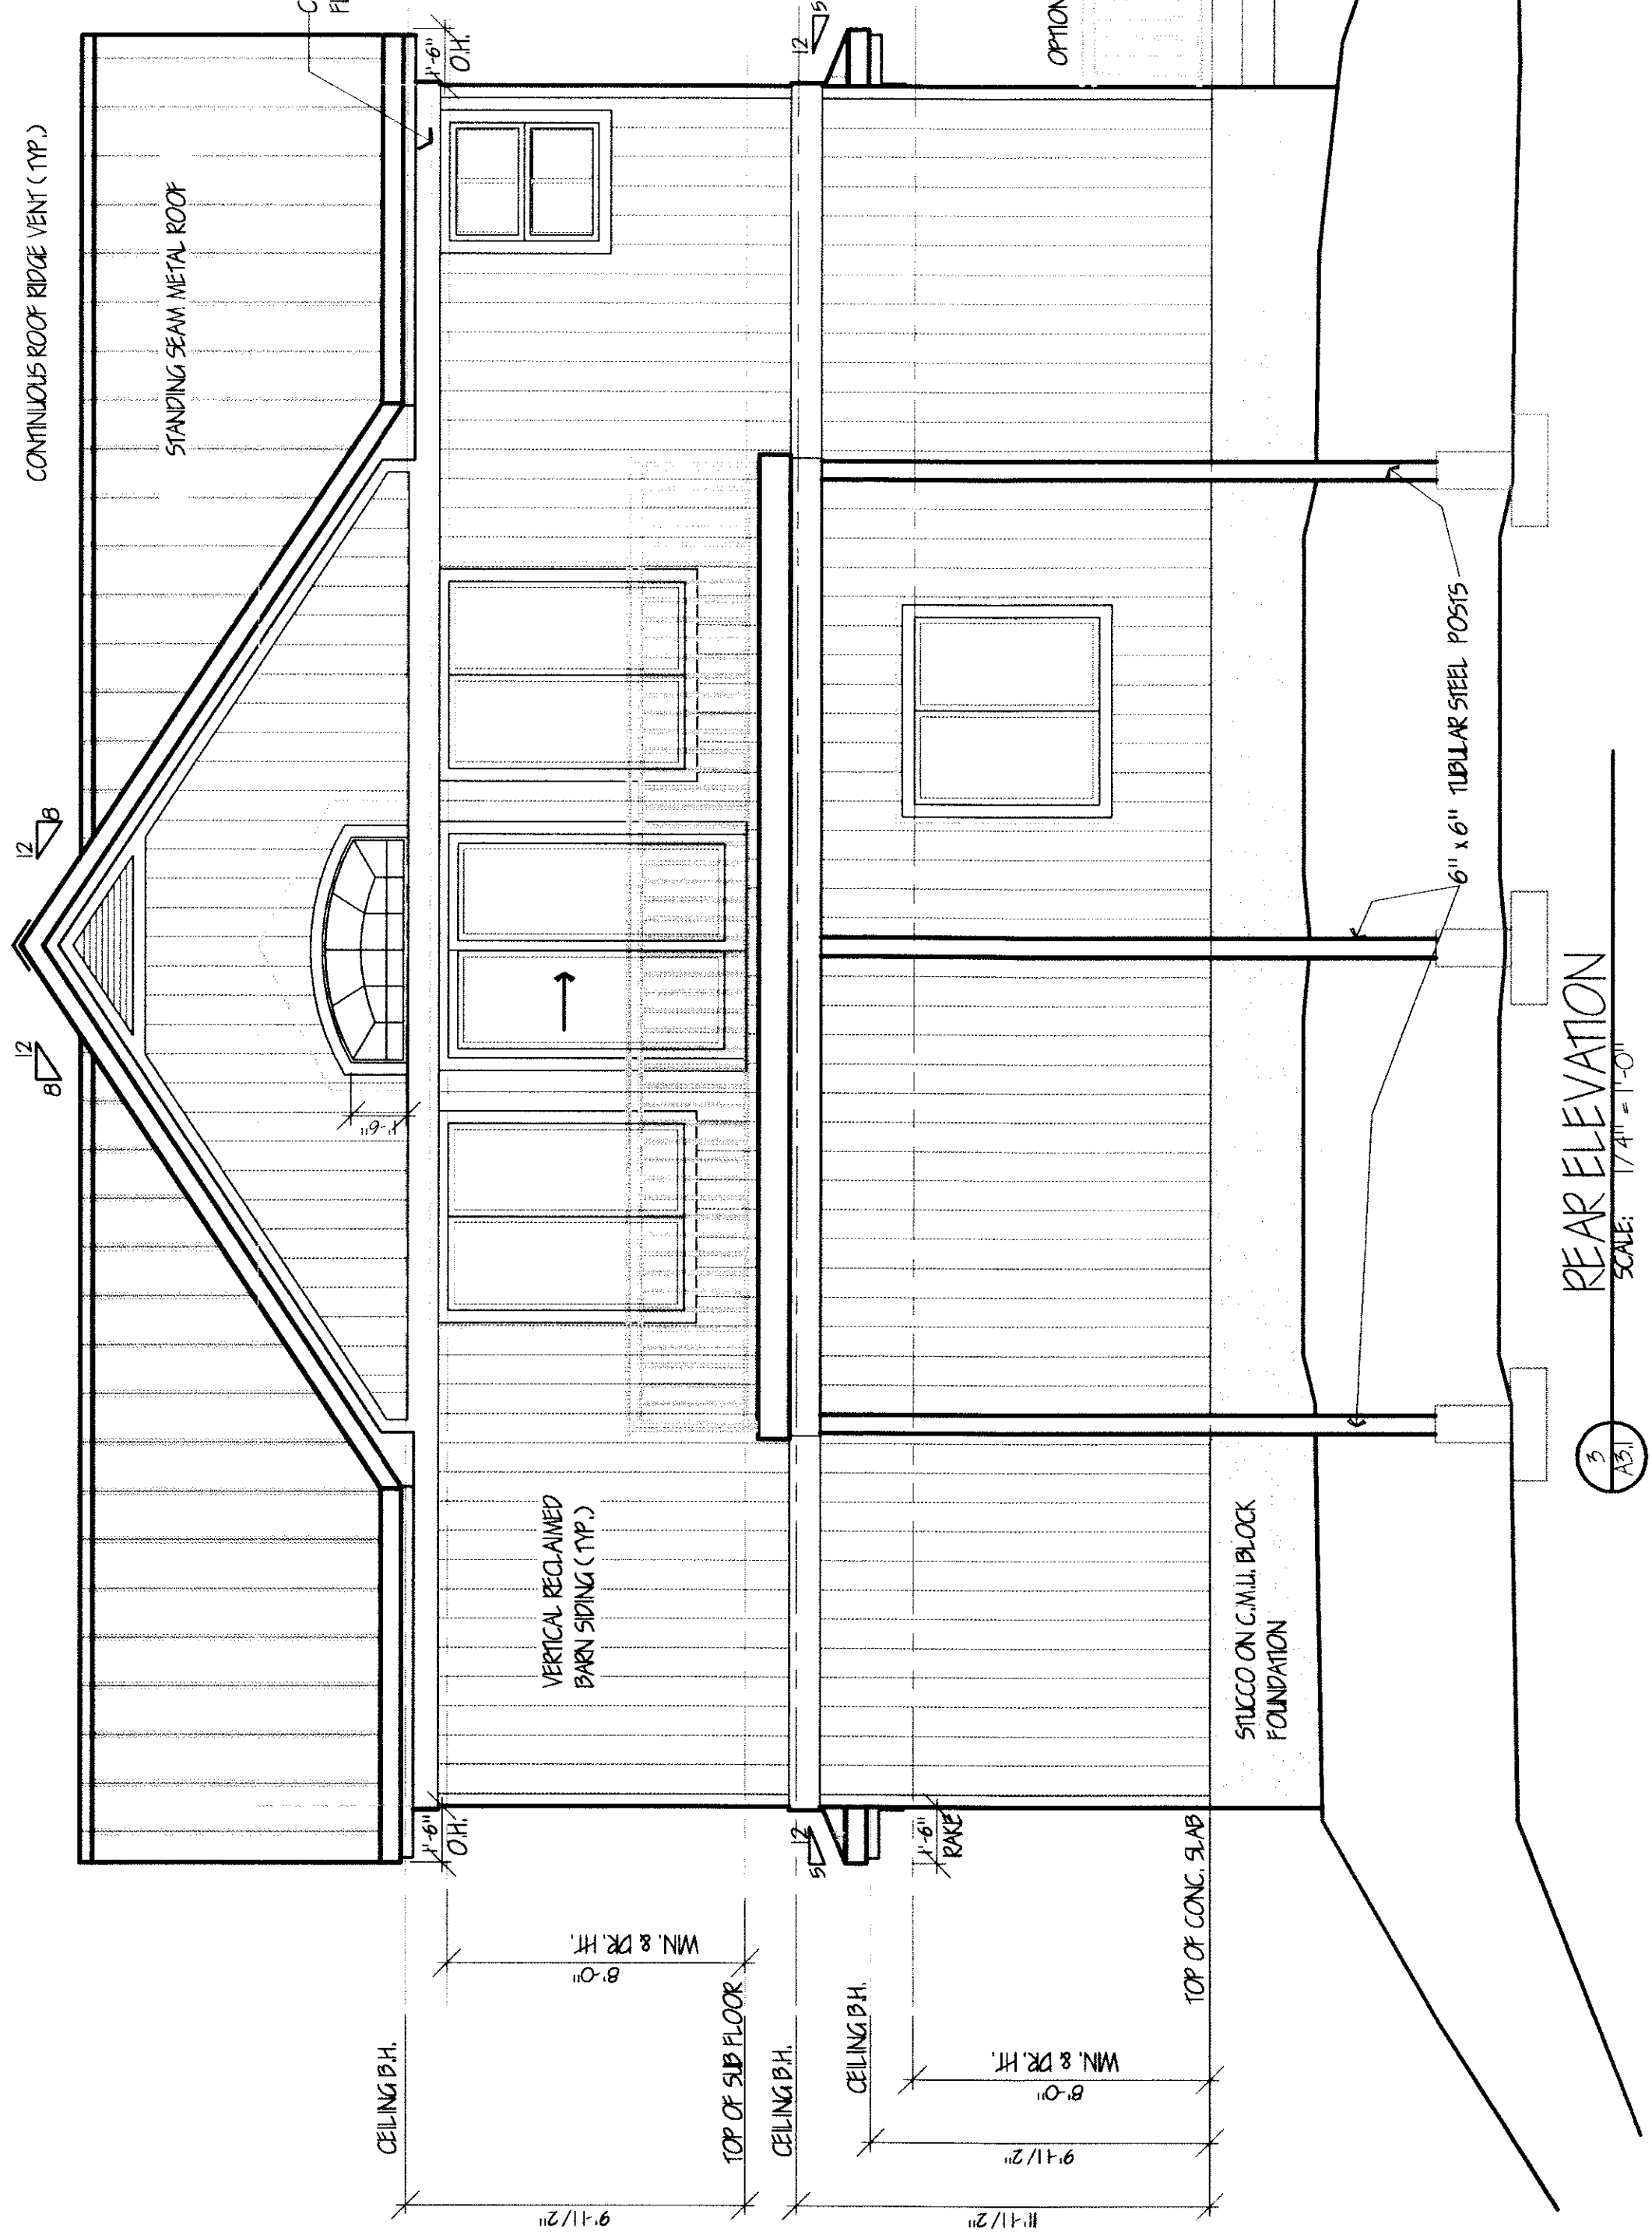

REAR ELEVATION
 SCALE: 1/4" = 1'-0"

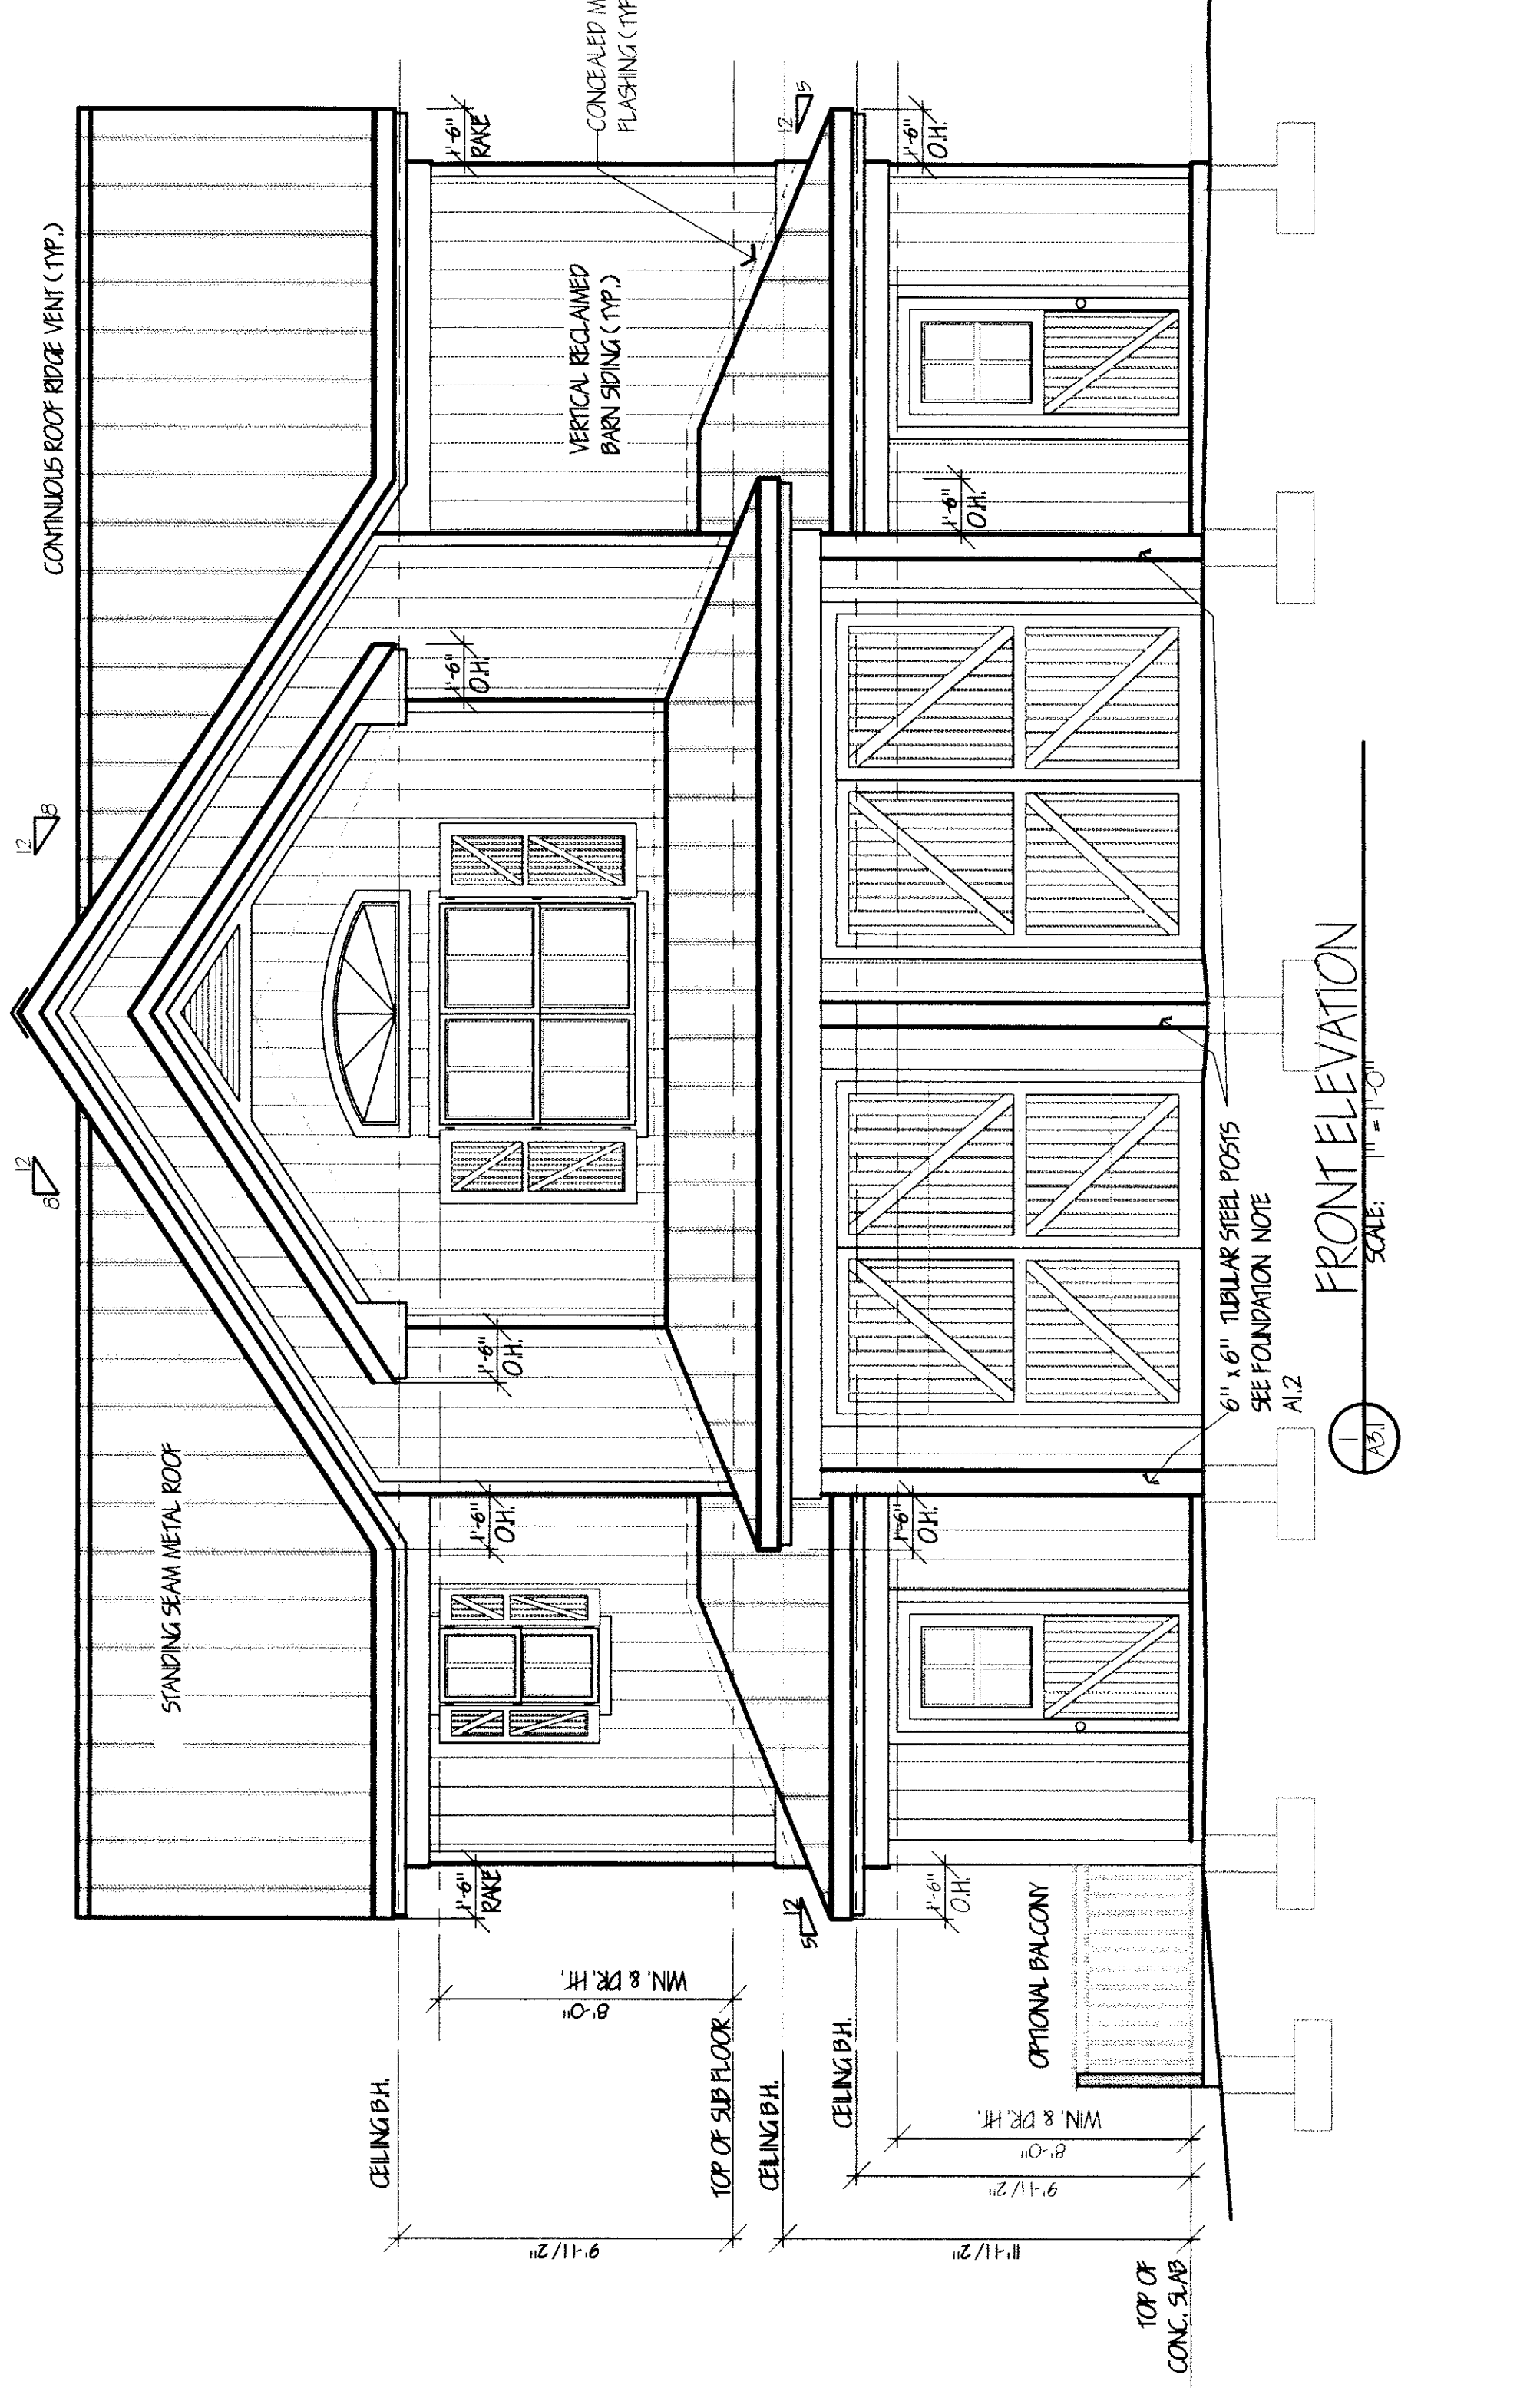

FRONT ELEVATION
 SCALE: 1/4" = 1'-0"

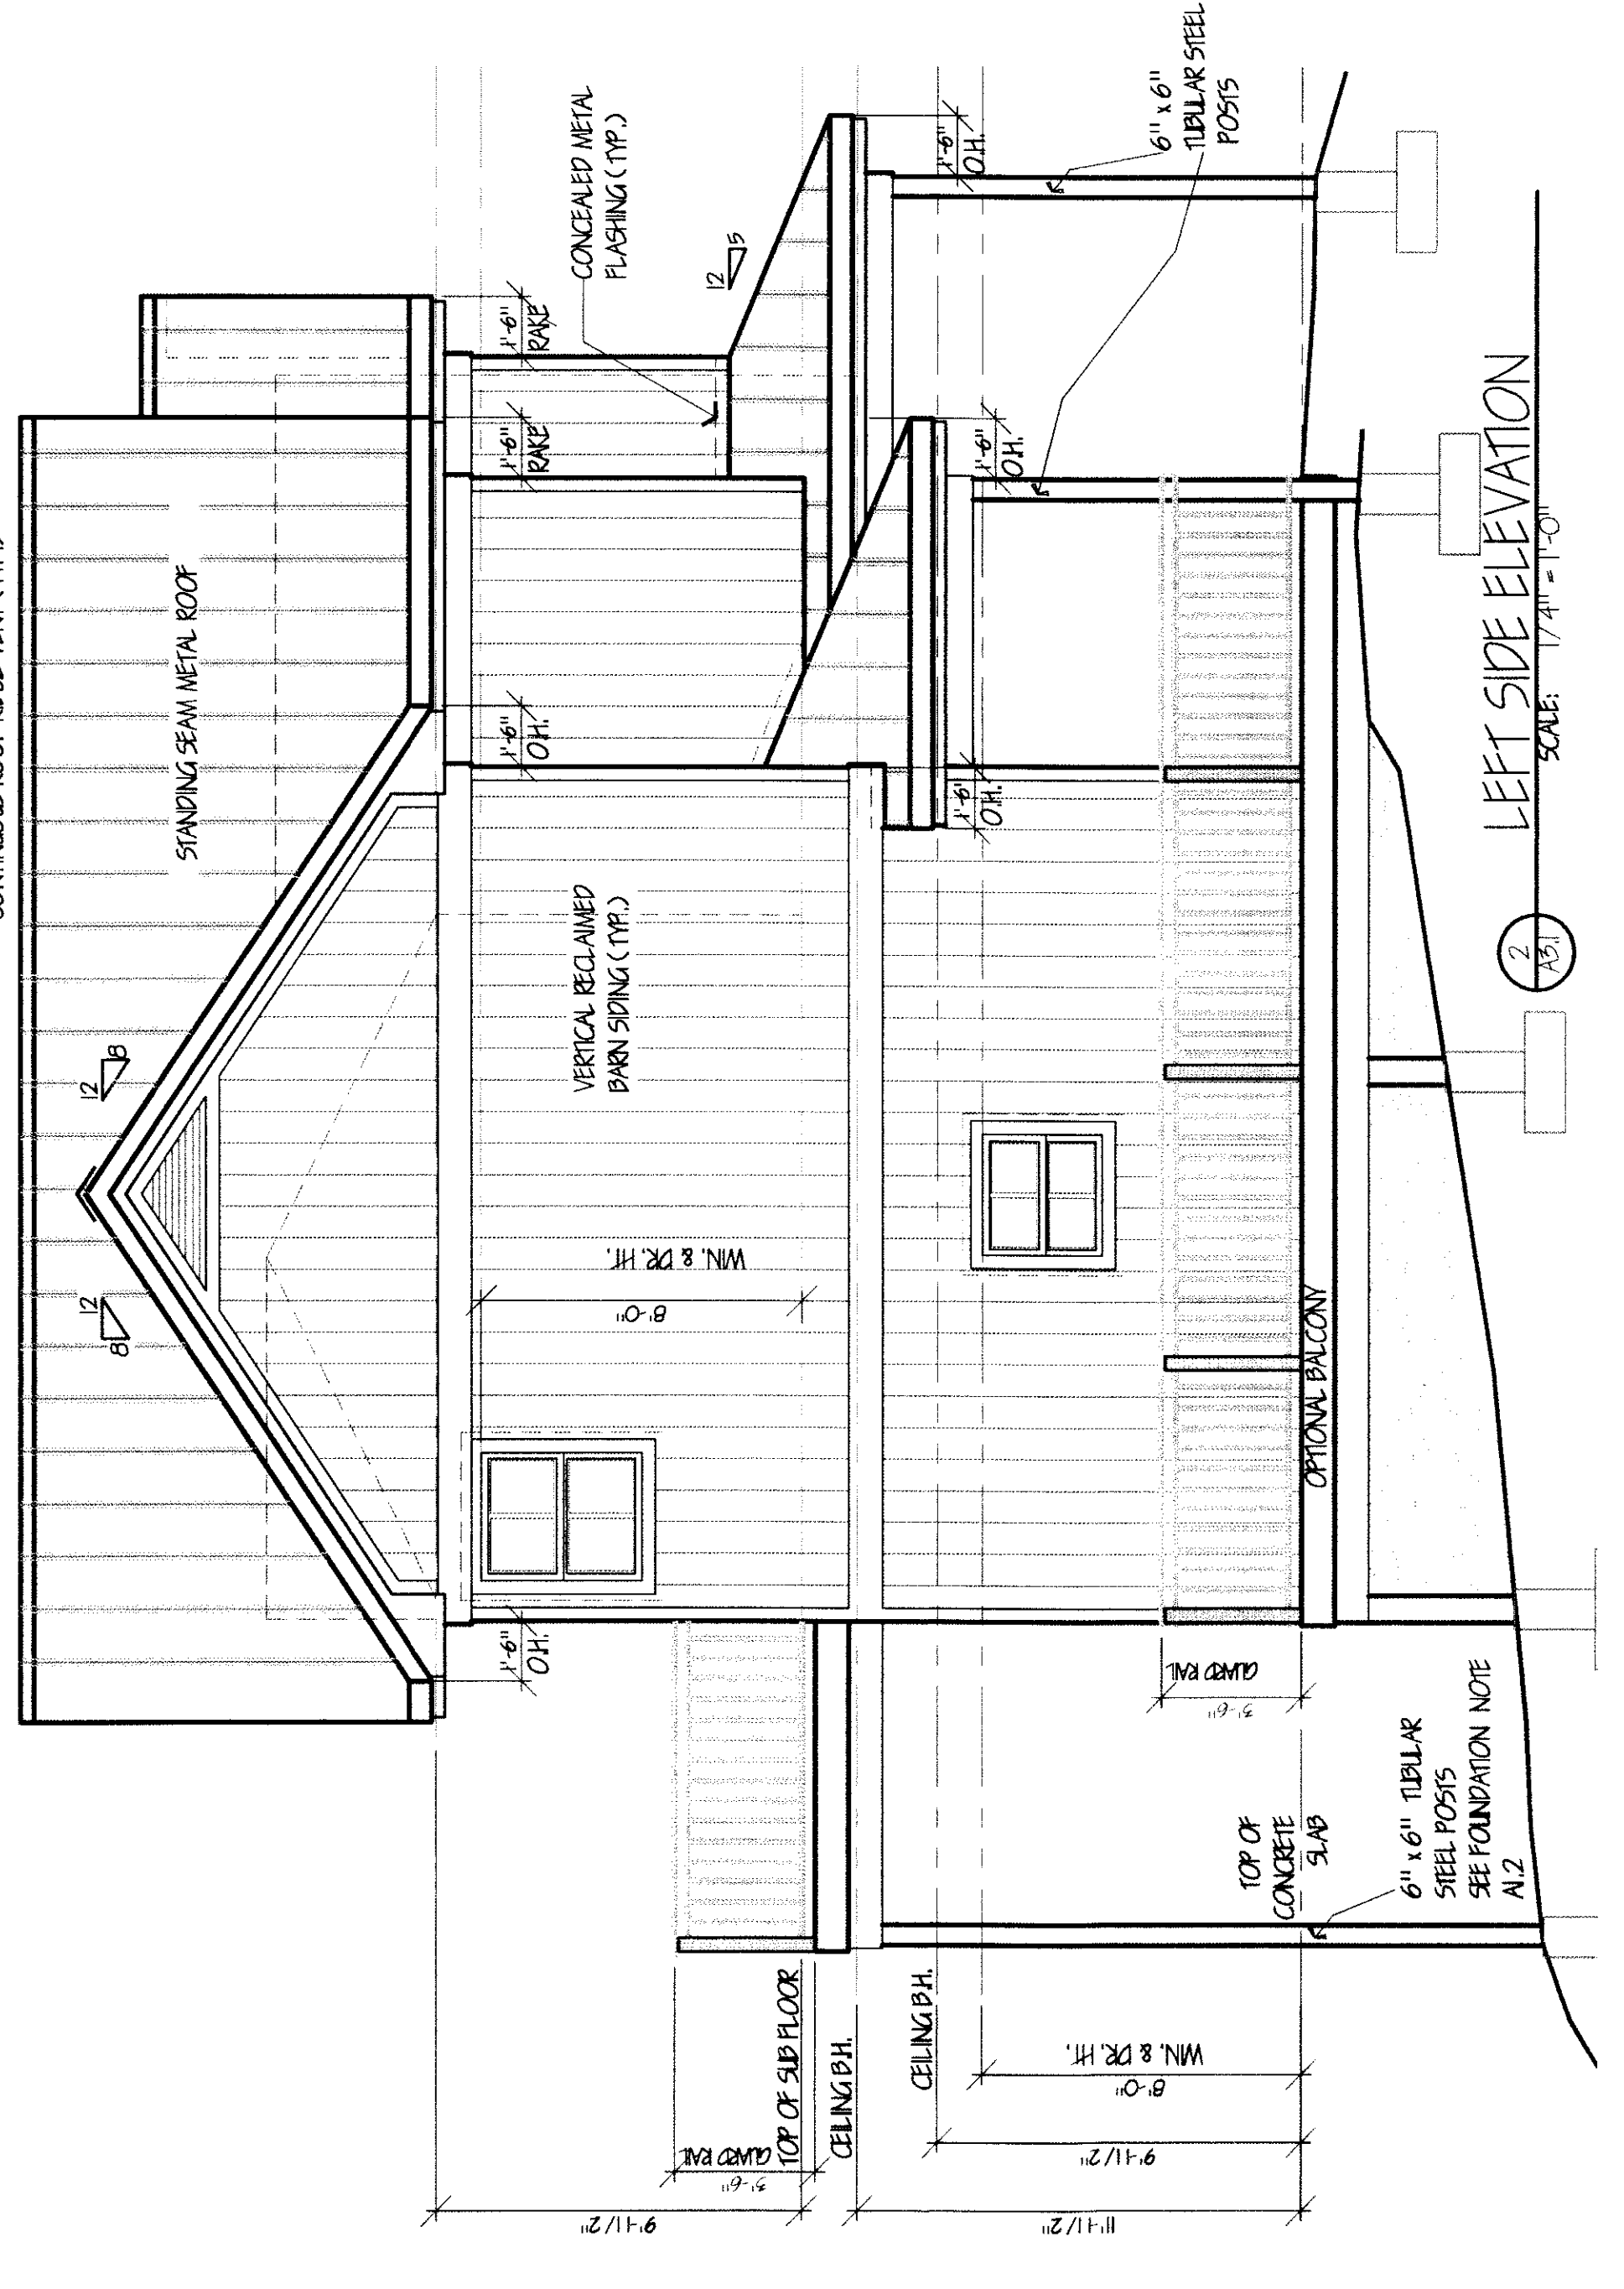

LEFT SIDE ELEVATION
 SCALE: 1/4" = 1'-0"