

ARMIN L. WESSEL, ARCHITECT, INC.
 7 SOUTH MAIN, SUITE 2A • P.O. BOX 305
 BURNSVILLE, NORTH CAROLINA 28714
 PHONE (828)-682-0300 FAX (828)-682-0308

COPYRIGHT © 2008 ARMIN L. WESSEL, ARCHITECT, INC. ALL RIGHTS RESERVED. THESE DRAWINGS ARE THE PROPERTY OF THE ARCHITECT AND ARE NOT TO BE USED FOR ANY OTHER PROJECTS EXCEPT BY AGREEMENT WITH THE ARCHITECT IN WRITING.

DRN. _____
 CHK. _____
 SEAL _____
 OFFICE OF THE CORPORATION (PRESIDENT)


CONSULTANT

REVISIONS:	DATE:	BY:


PROJECT TITLE: **RESIDENCE**
GREEN MOUNTAIN FARMS

SHEET TITLE: **EXTERIOR ELEVATIONS**
 SCALE: 1/4" = 1'-0"
 PROJECT NO.: 08-0637
 DATE: 10/9/2008 11:42:50 AM
 A3.2

NOTE: THIS DRAWING IS DESIGNED WITH THE INTENT NOT TO BE SCALED. ANY DISCREPANCIES SHOULD BE BROUGHT TO THE ARCHITECT'S ATTENTION FOR REVIEW.

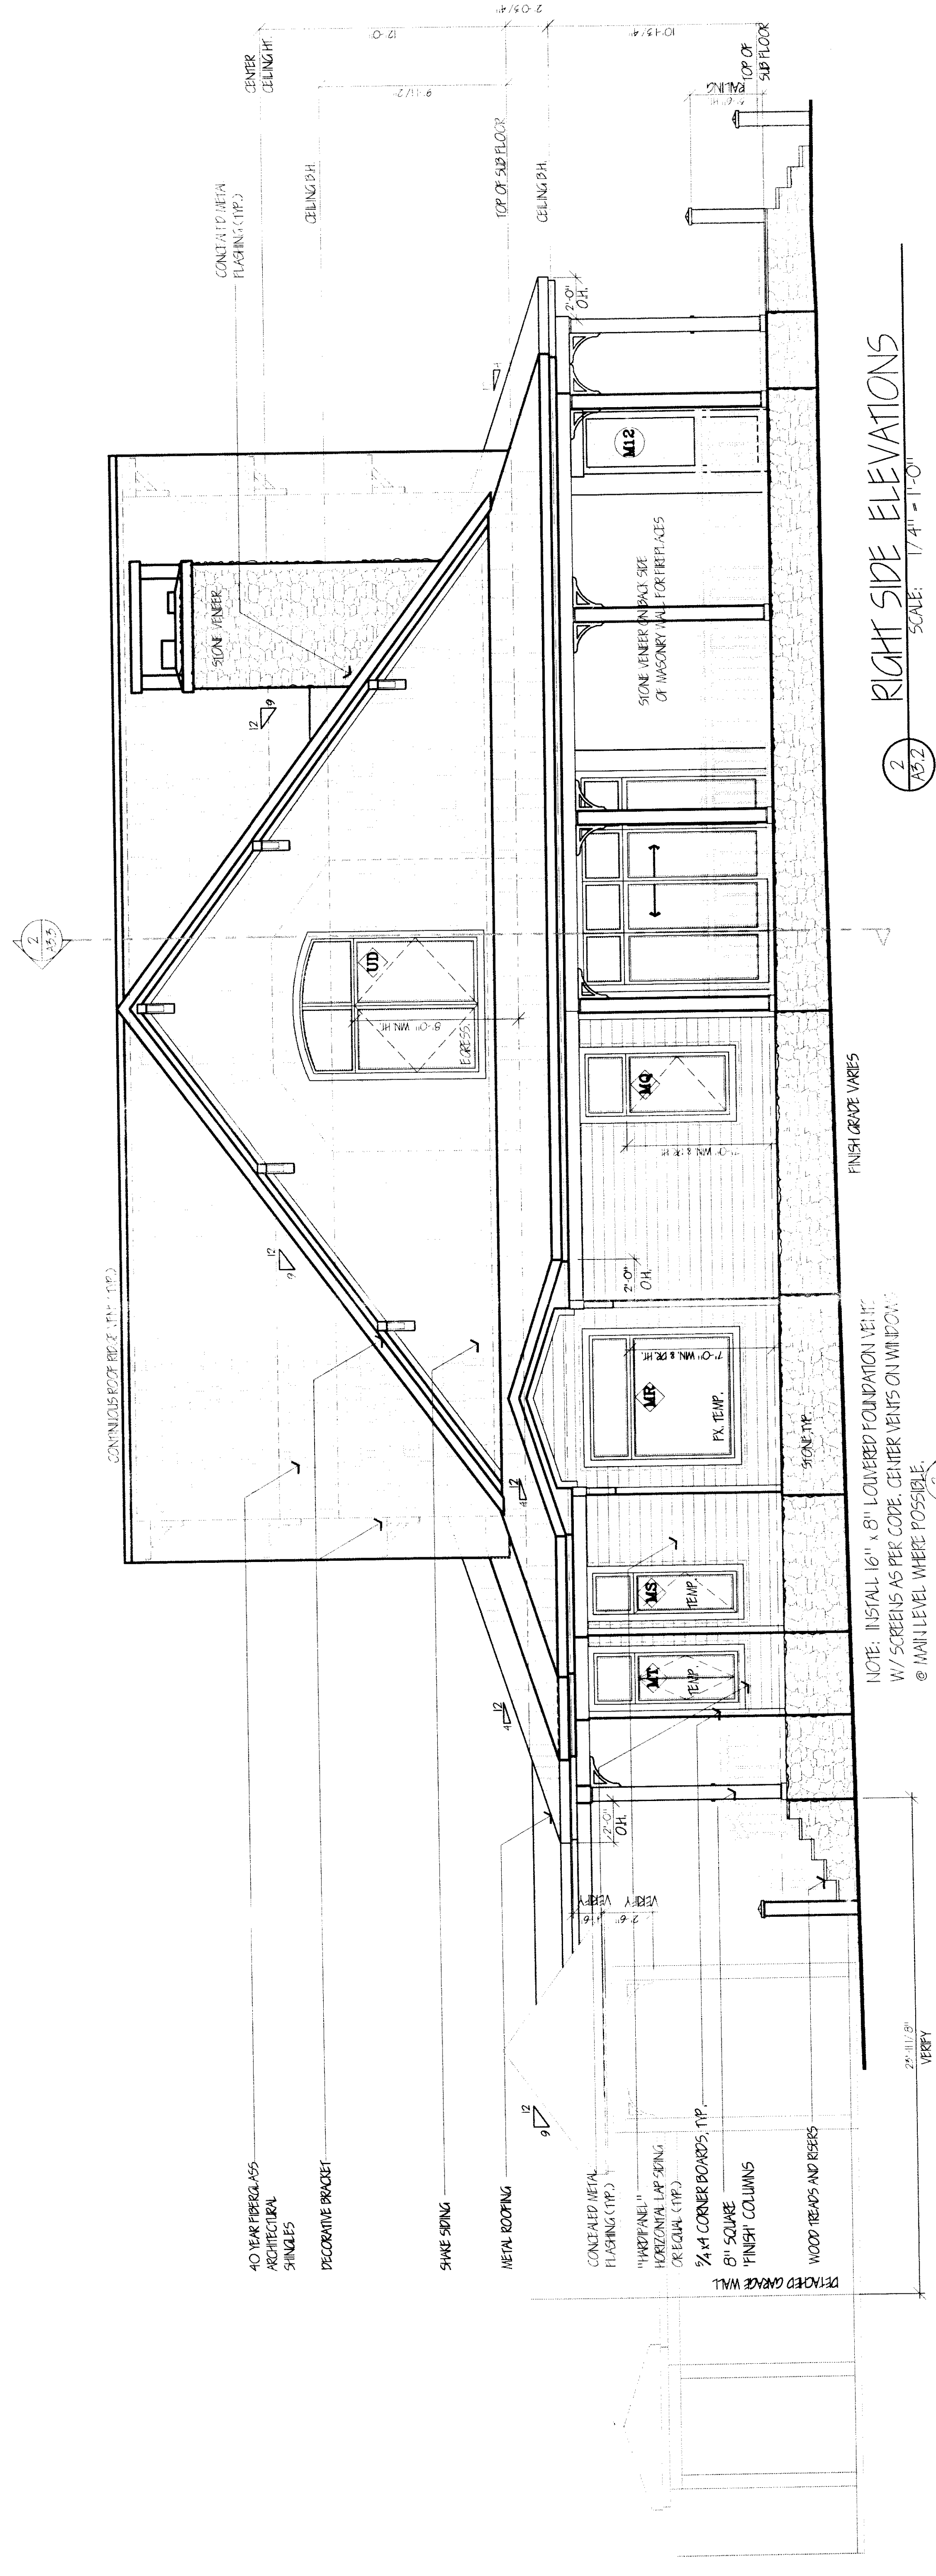

RIGHT SIDE ELEVATIONS
 SCALE: 1/4" = 1'-0"
 A3.2

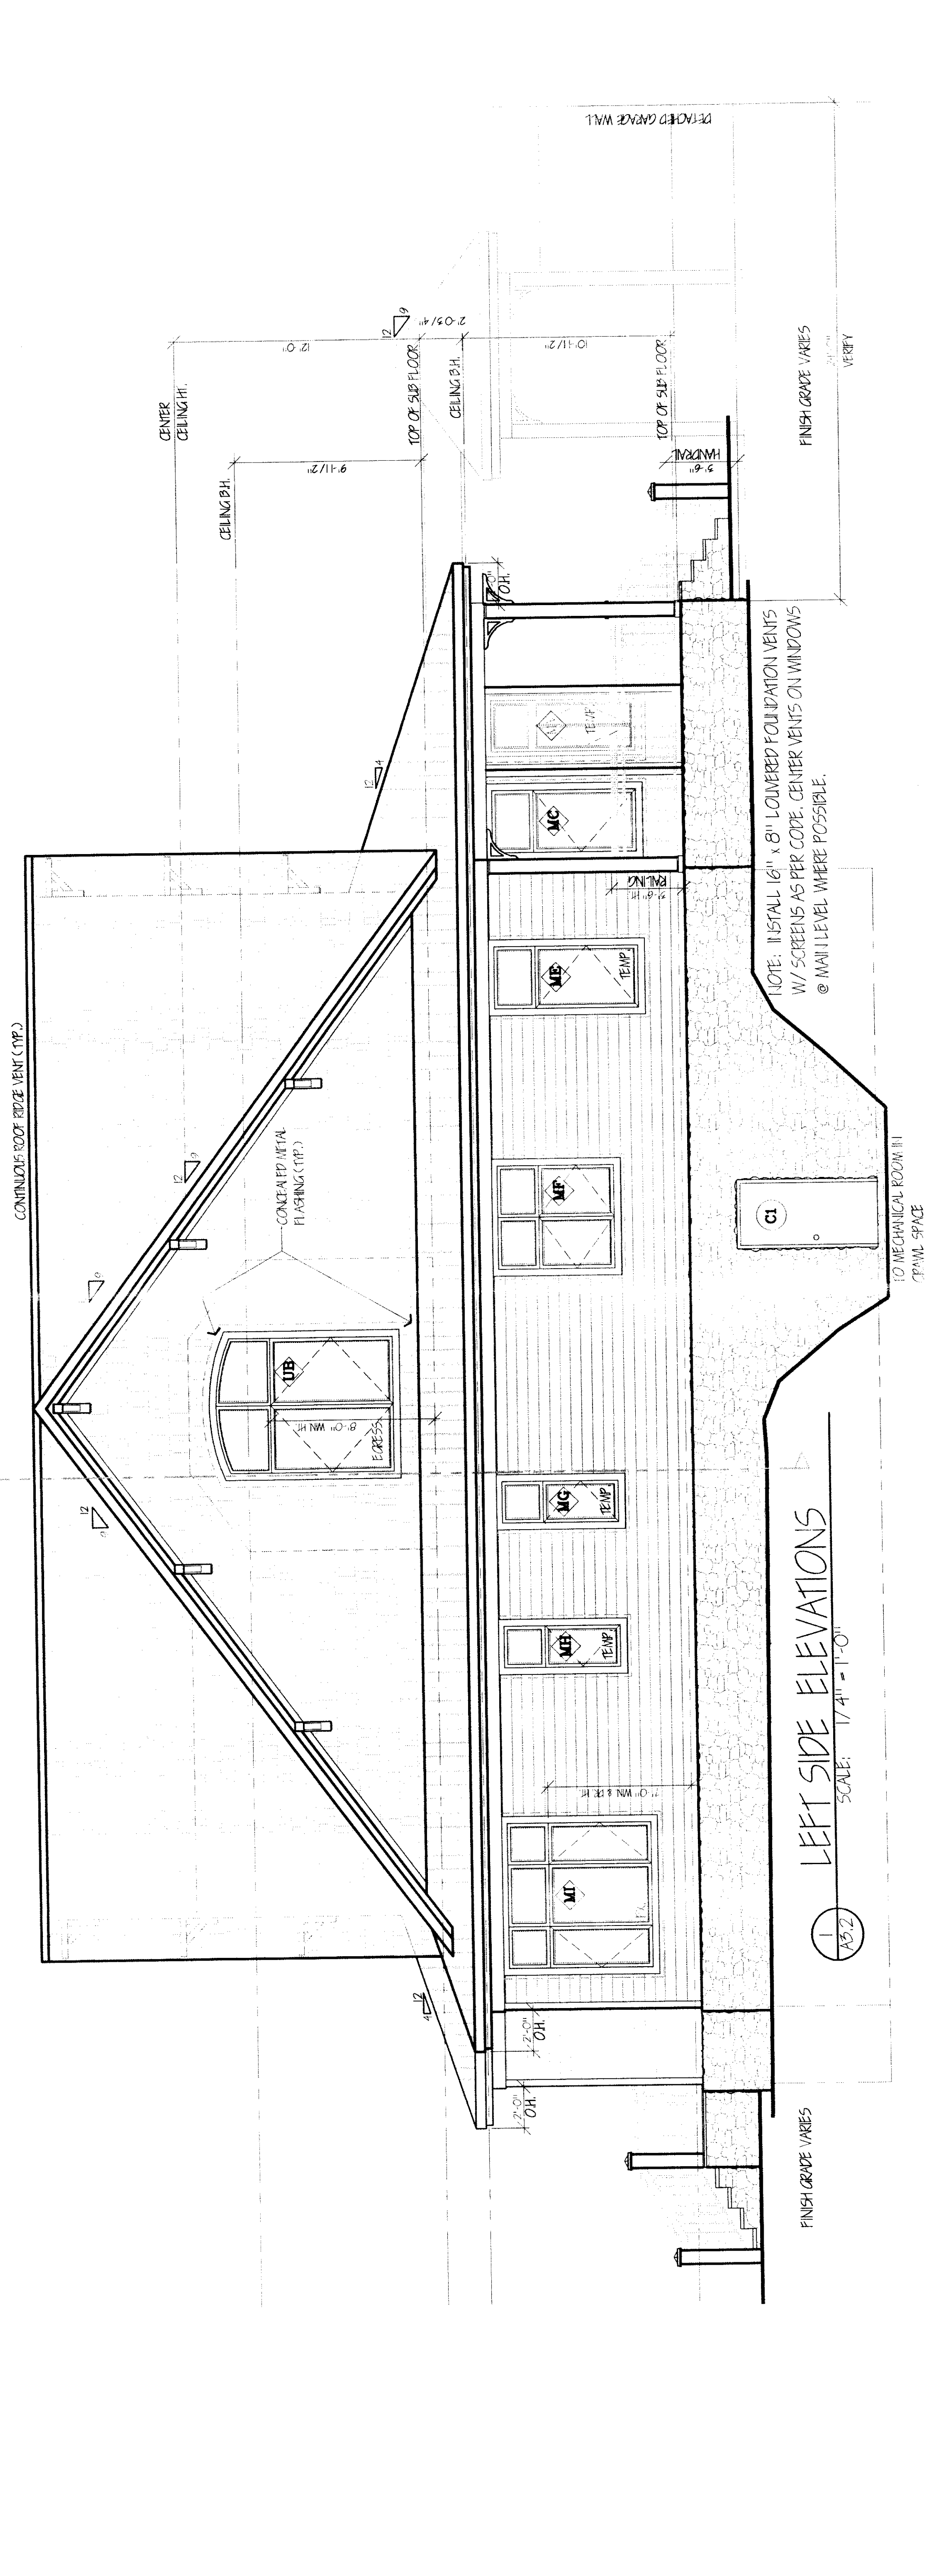

LEFT SIDE ELEVATIONS
 SCALE: 1/4" = 1'-0"
 A3.2