

OCT 13 2008

<b>A1.2</b>	DATE: 10/9/2008 11:04:44 AM
DRAWING: PROJECT NO.: 08-0637	
SCALE: 1/4" = 1'-0"	
<b>UPPER LEVEL PLAN</b>	
SHEET TITLE:	

<b>GREEN MOUNTAIN FARMS</b>
<b>RESIDENCE</b>
PROJECT TITLE:


REVISIONS:	

CONSULTANT
DRN.
CHK.
SEAL
OFFICE OF THE CORPORATION
FOR ANY OTHER PROJECTS EXCEPT BY AGREEMENT WITH THE ARCHITECT IN WRITING

ALL RIGHTS RESERVED  
L. WESSEL ARCHITECT  
THIS DRAWING IS THE PROPERTY OF  
THE ARCHITECT AND  
IS NOT TO BE REPRODUCED OR  
FOR ANY OTHER PROJECTS EXCEPT BY  
AGREEMENT WITH THE ARCHITECT IN WRITING

<b>ARMIN L. WESSEL, ARCHITECT, INC.</b>
7 SOUTH MAIN, SUITE 2A • P.O. BOX 305 BURNSVILLE, NORTH CAROLINA 28714 PHONE (828) 682-0500 FAX (828) 682-0508

NOTE: THIS DRAWING IS DESIGNED WITH THE INTENT NOT TO BE SCALED. ANY DISCREPANCIES SHOULD BE BROUGHT TO THE ARCHITECT'S ATTENTION FOR REVIEW.

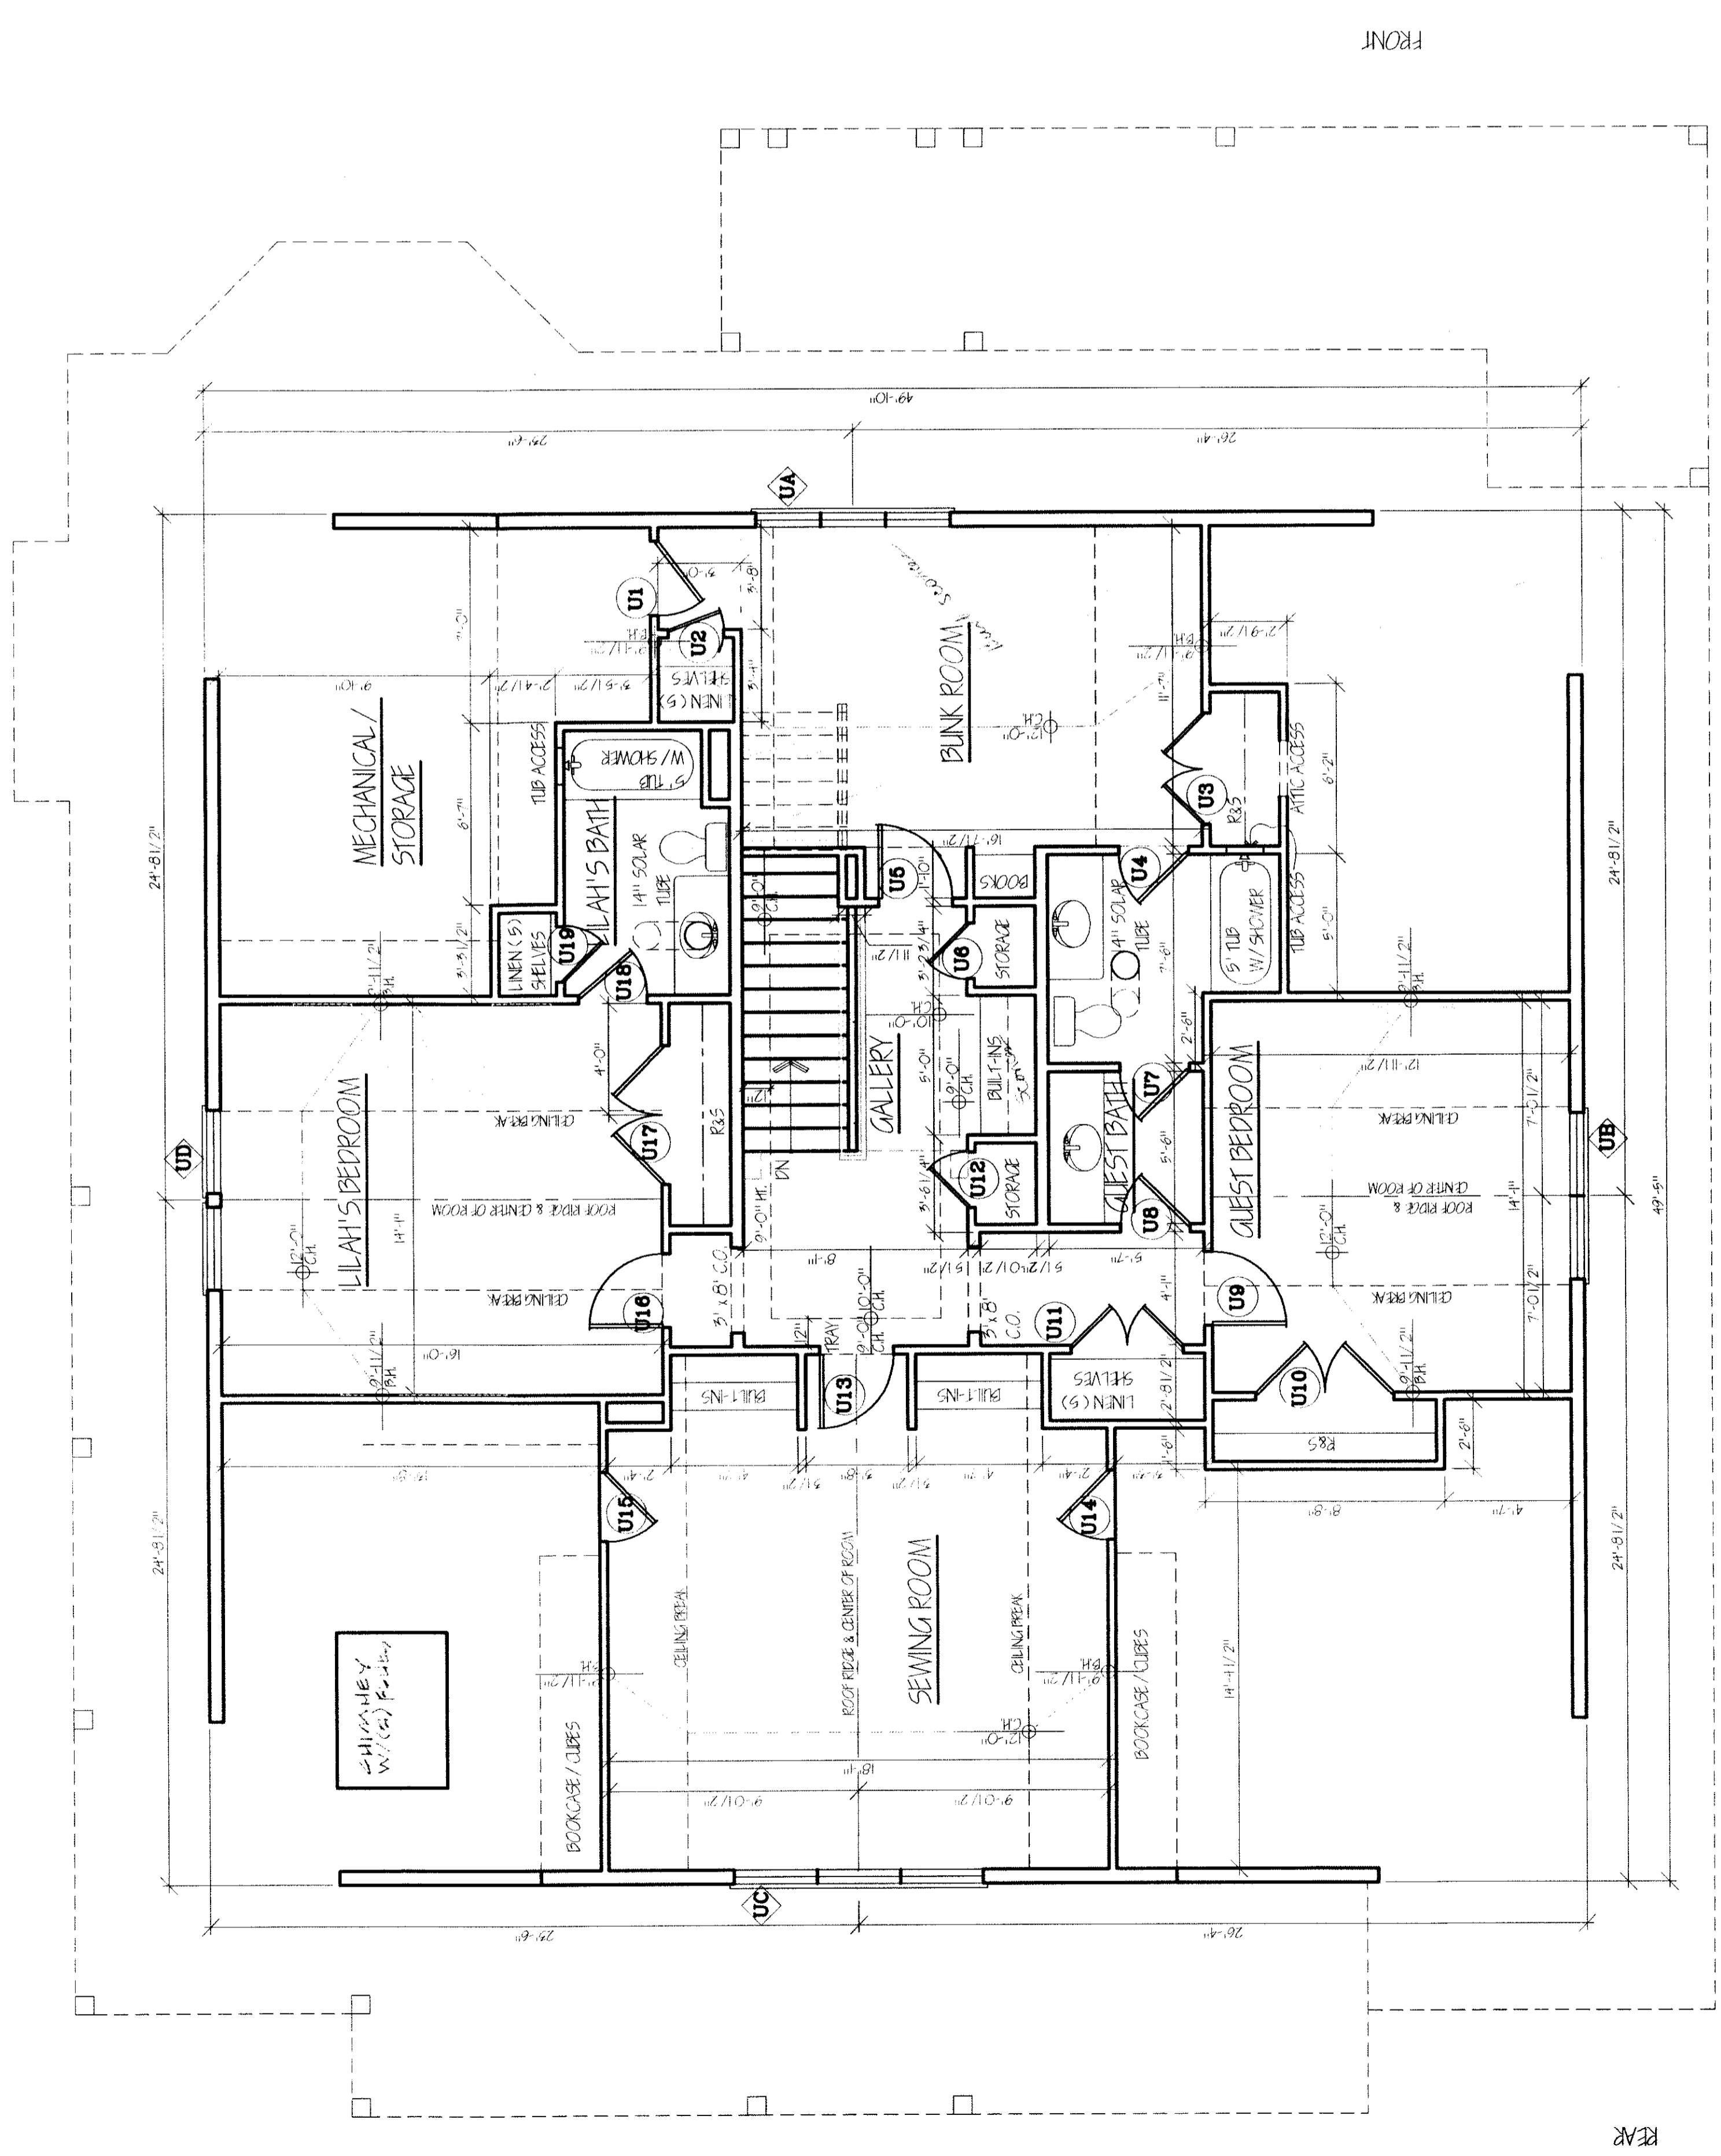

**UPPER LEVEL FLOOR PLAN**  
SCALE: 1/4" = 1'-0"

- NOTES:
1. ALL EXTERIOR WALLS ARE 6" UNLESS OTHERWISE SHOWN.
  2. ALL INTERIOR WALLS ARE 5 1/2" UNLESS OTHERWISE SHOWN.