


NOTE: THIS DRAWING IS DESIGNED WITH THE INTENT NOT TO BE SCALED. ANY DISCREPANCIES SHOULD BE BROUGHT TO THE ARCHITECTS ATTENTION FOR REVIEW.

**UPPER LEVEL FLOOR PLAN**  
 SCALE: 1/4" = 1'-0"  
 (2) ALL

**NOTES:**  
 1. ALL EXTERIOR WALLS ARE 6" UNLESS OTHERWISE STATED.  
 2. ALL INTERIOR WALLS ARE 5 1/2" UNLESS OTHERWISE STATED.

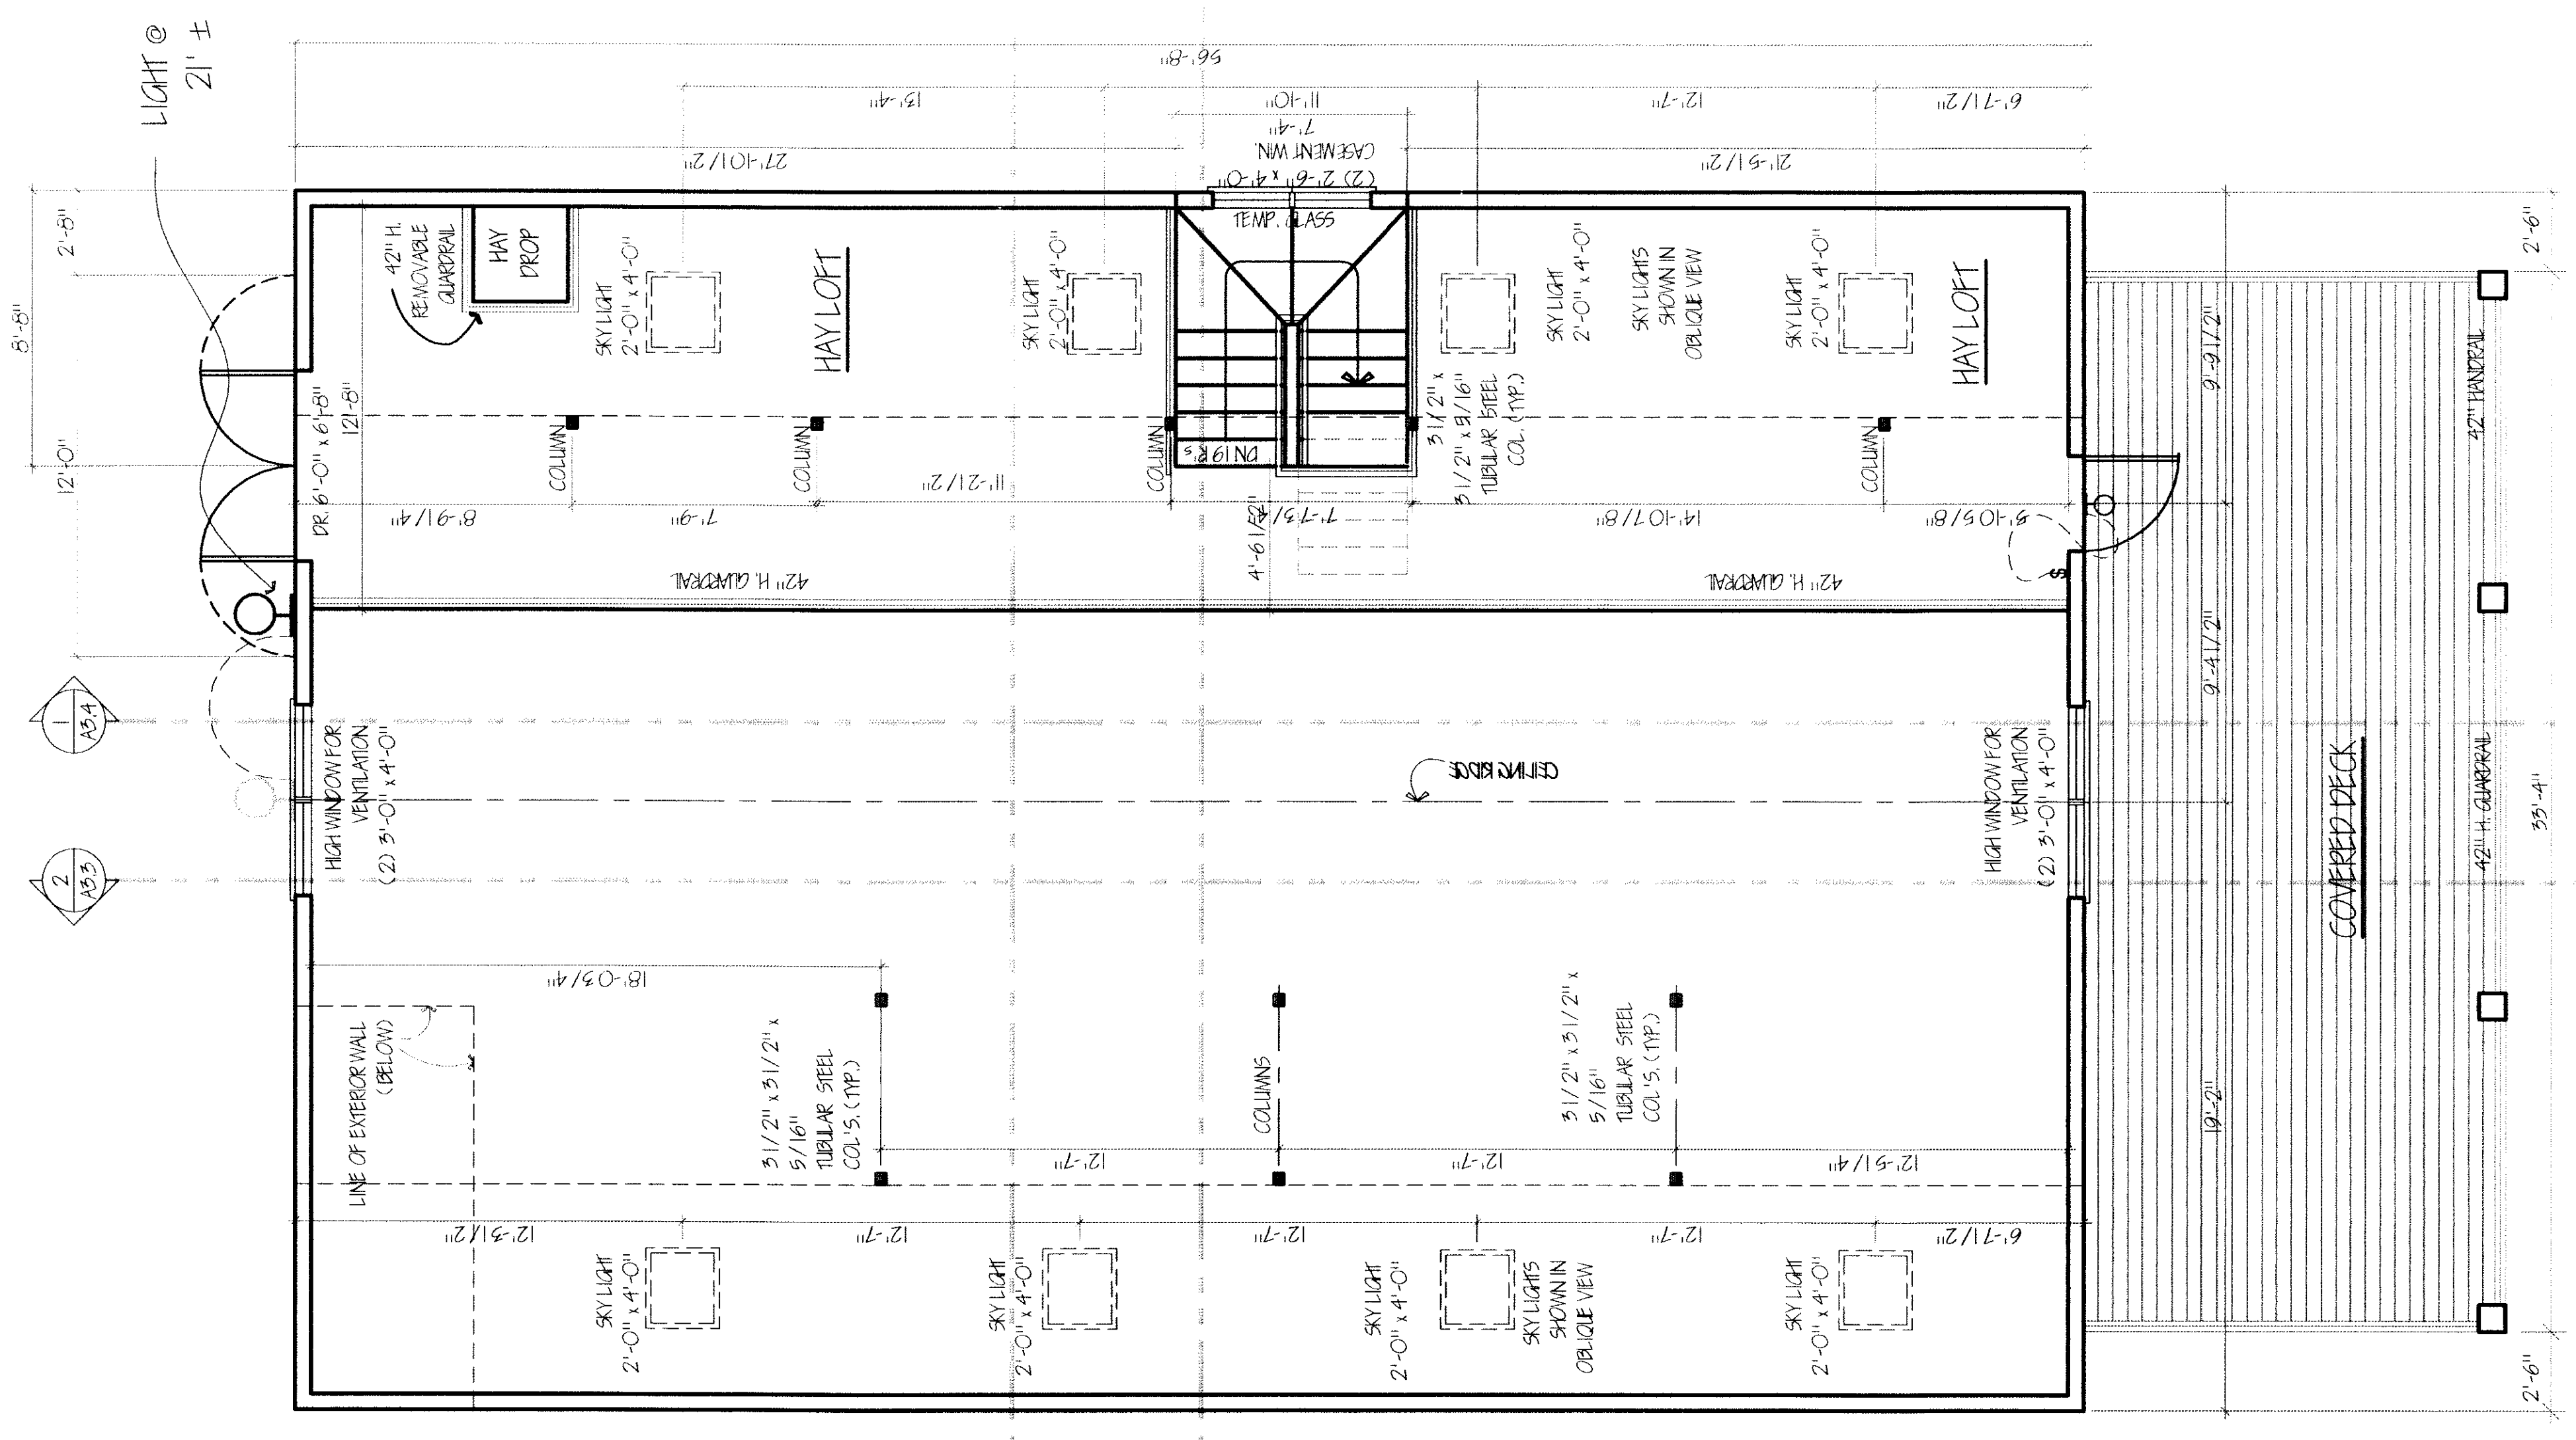

**MAIN LEVEL FLOOR PLAN**  
 SCALE: 1/4" = 1'-0"  
 (1) ALL

**NOTES:**  
 1. ALL EXTERIOR WALLS ARE 6" UNLESS OTHERWISE STATED.  
 2. ALL INTERIOR WALLS ARE 5 1/2" UNLESS OTHERWISE STATED.

