


3
A3.2
REAR ELEVATION
SCALE: 1/4" = 1'-0"

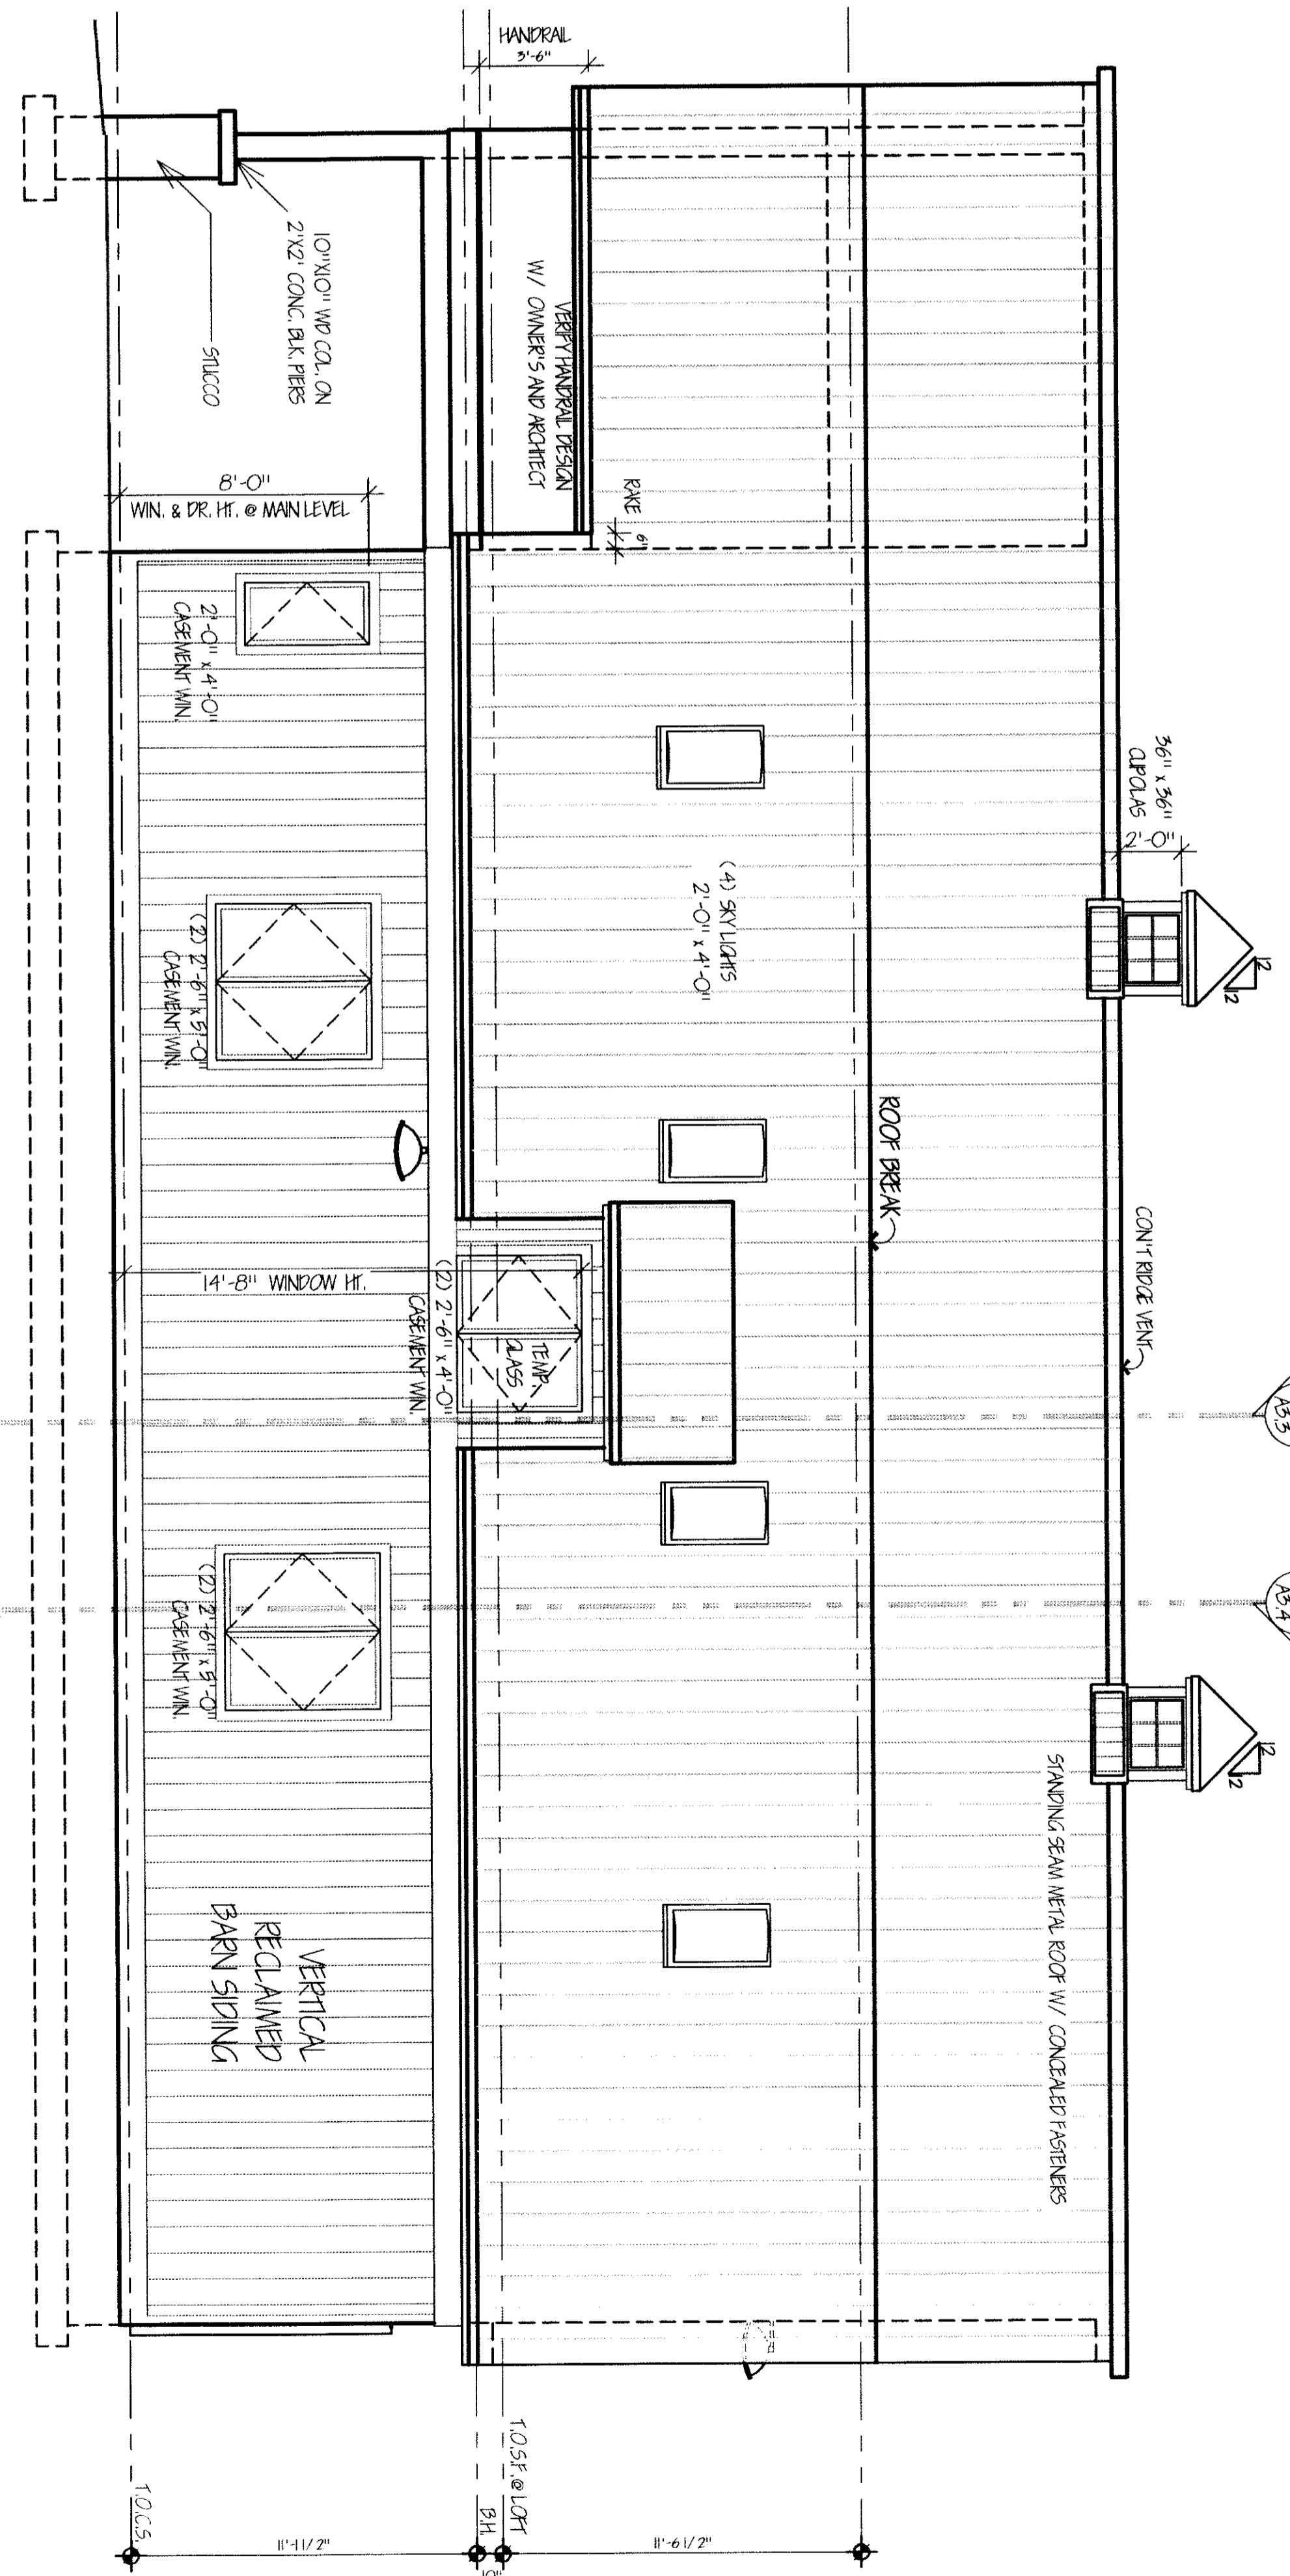

4
A3.2
LEFT SIDE ELEVATION
SCALE: 1/4" = 1'-0"

NOTE: THIS DRAWING IS DESIGNED WITH THE INTENT NOT TO BE SCALED. ANY DISCREPANCIES SHOULD BE BROUGHT TO THE ARCHITECTS ATTENTION FOR REVIEW.

SHEET TITLE: ELEVATIONS	
SCALE: A3.2	
DRAWING: A3.2	PROJECT NO.: 08-0639
	DATE: 7/29/2008 12:16:33 PM

PROJECT TITLE: STABLES	
GREEN MOUNTAIN FARMS	

REVISIONS:	

CONSULTANT

DRN. CHK. SEAL
OFFICER OF THE CORPORATION (PRESIDENT)

COPYRIGHT ©2008 ARMIN L. WESSEL ARCHITECT
ALL RIGHTS RESERVED
THESE DRAWINGS ARE THE PROPERTY OF THE ARCHITECT AND ARE NOT TO BE USED FOR ANY OTHER PROJECTS EXCEPT BY AGREEMENT WITH THE ARCHITECT IN WRITING.

ARMIN L. WESSEL ARCHITECT INC.
7 SOUTH MAIN, SUITE 2A • P.O. BOX 305
BURNSVILLE, NORTH CAROLINA 28714
PHONE (828)-642-0300 FAX (828)-682-0308