


Vince Koutny
 Timberframe Home
 Pleasant

Main floor plan

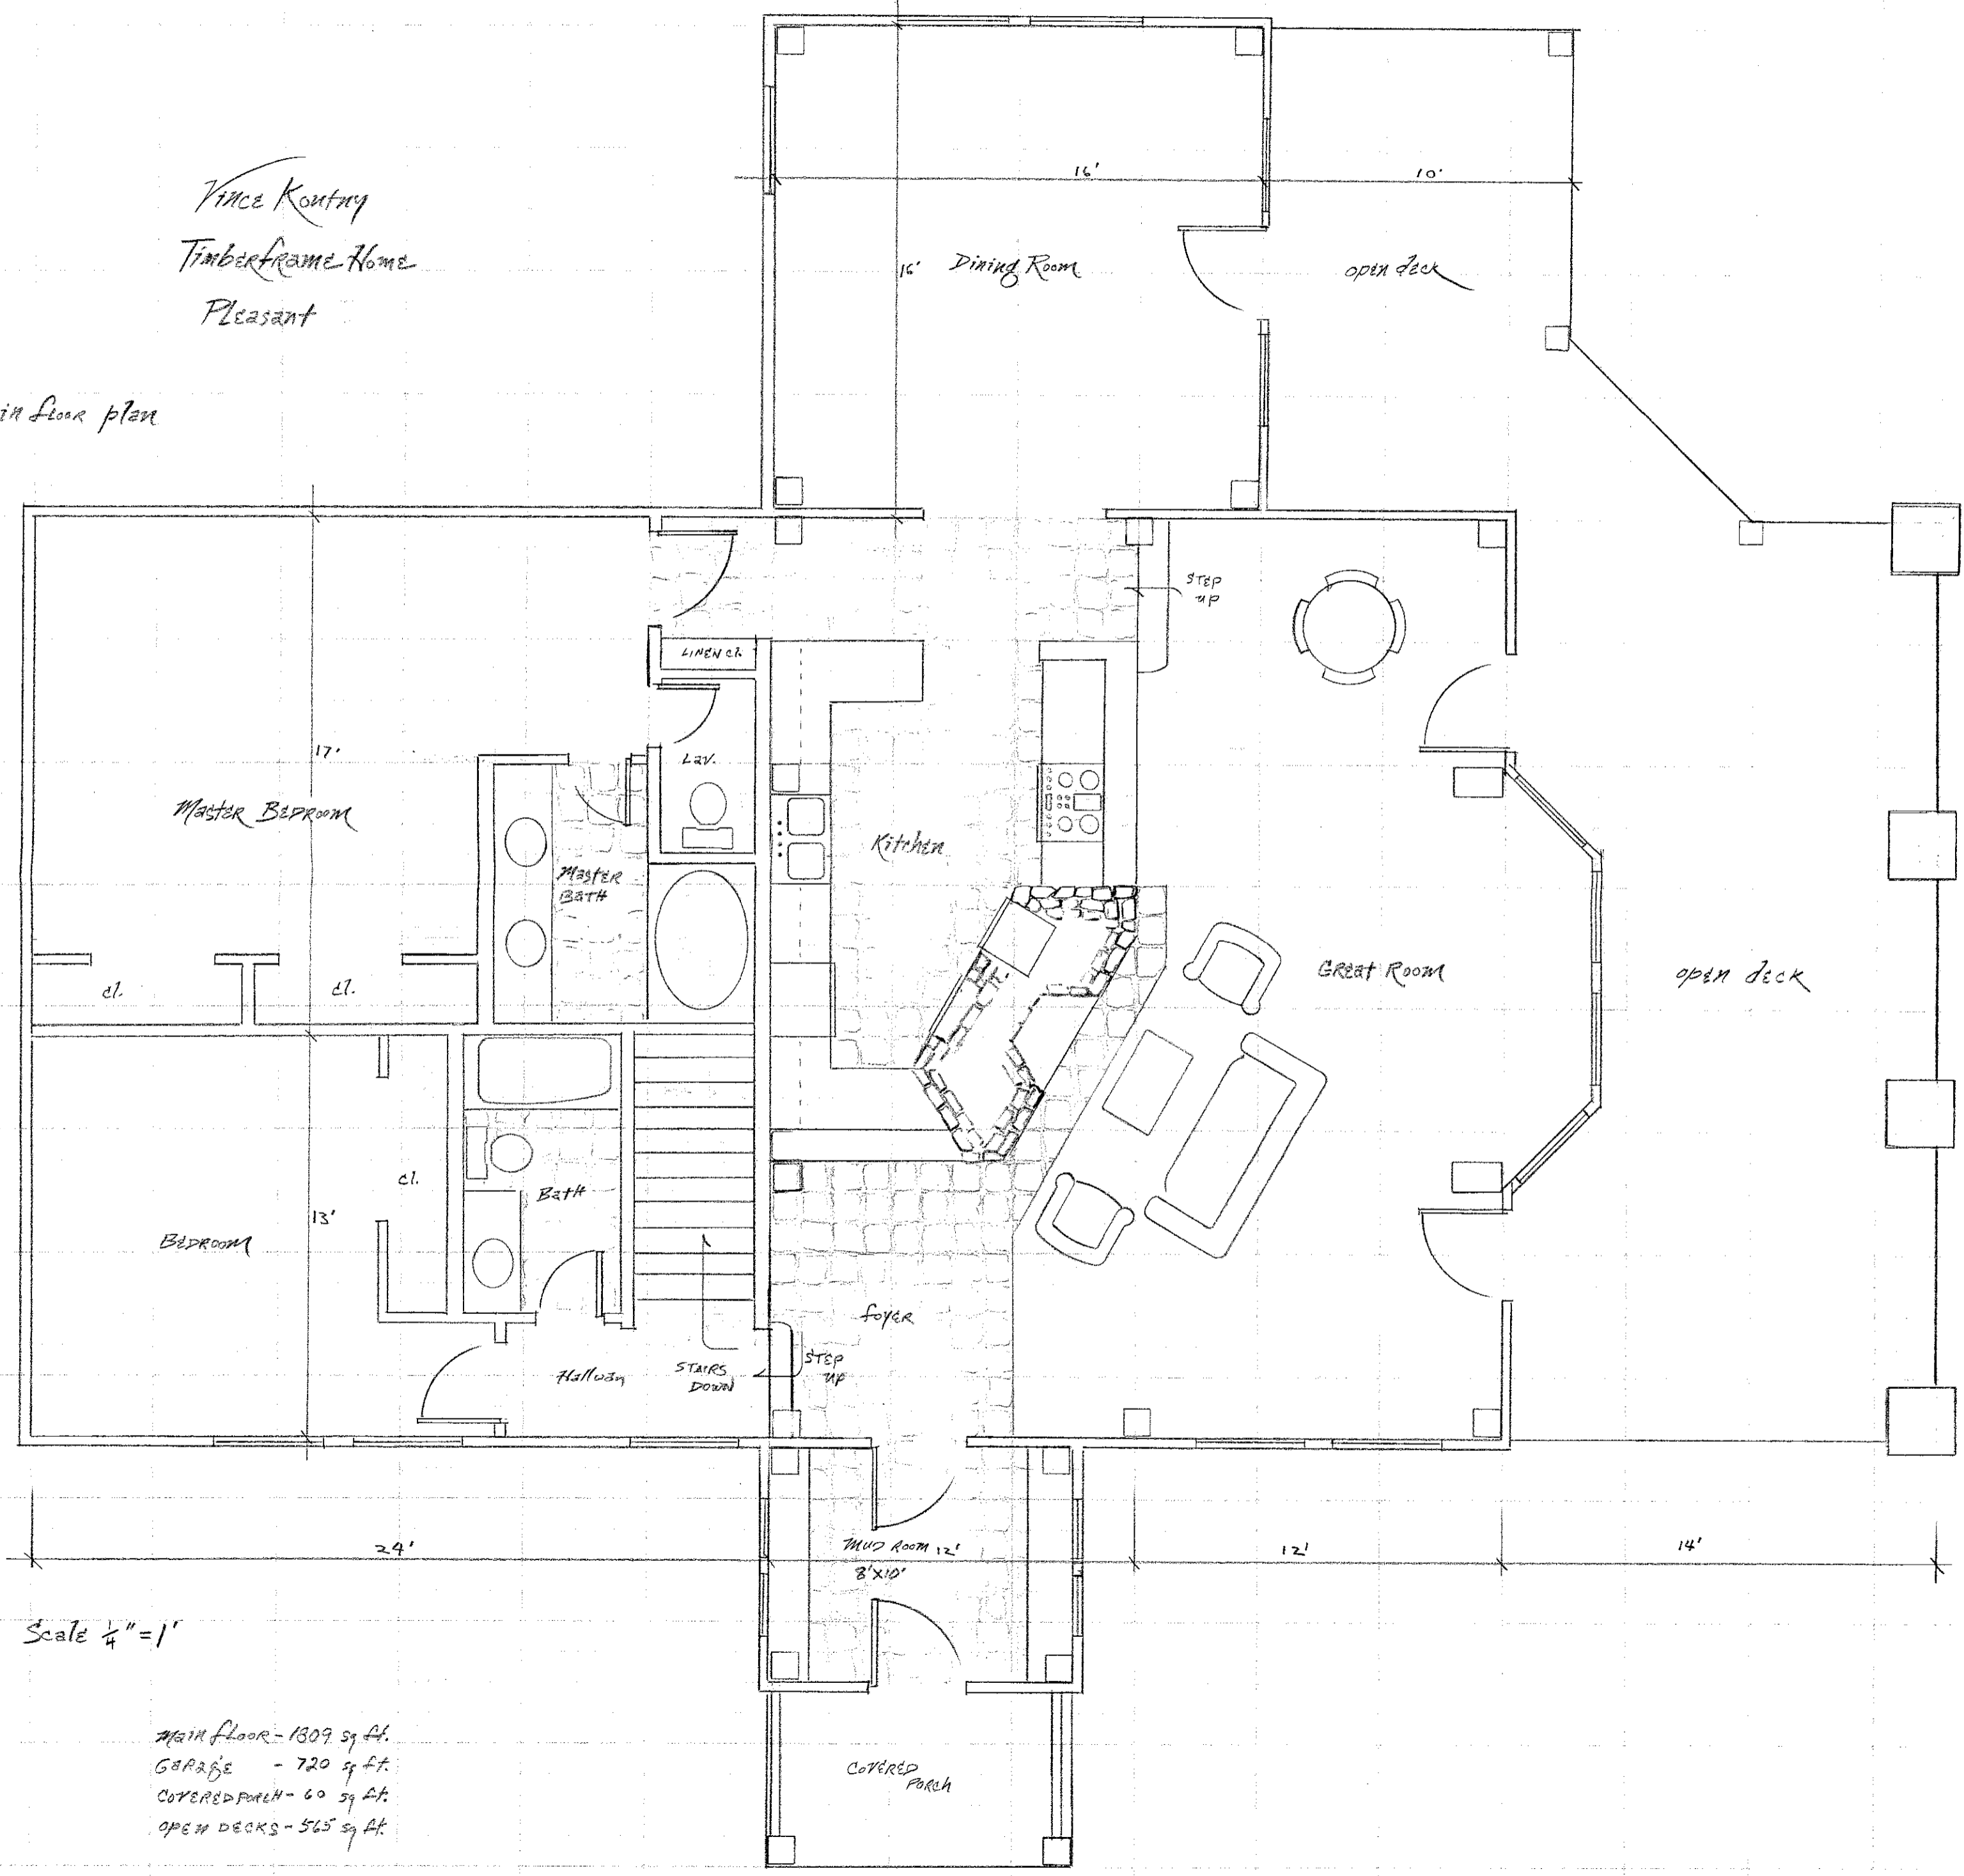

Scale 1/4" = 1'

Main floor - 1309 sq ft.
 Garage - 720 sq ft.
 Covered porch - 60 sq ft.
 Open decks - 565 sq ft.