


NORTH ELEVATION

SOUTH ELEVATION

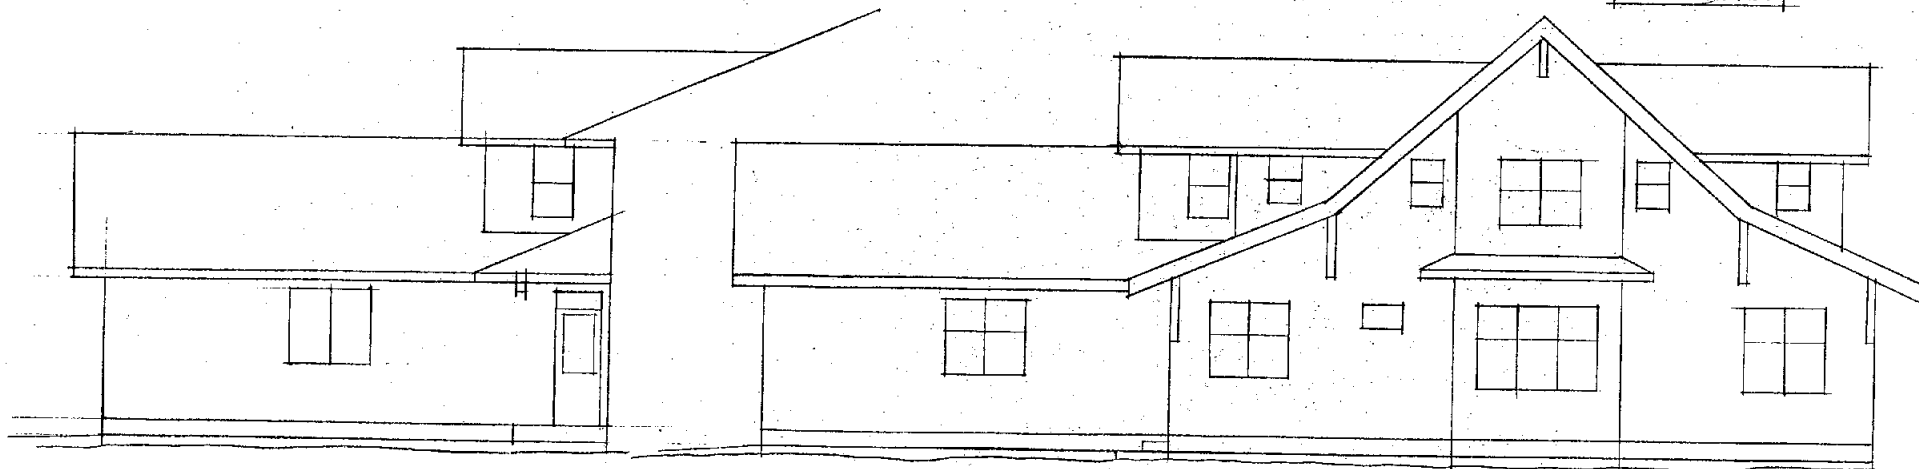


GARAGE WEST ELEVATION


WEST ELEVATION  
ALL ELEVATIONS  
SCALE 1/8" = 1'

EXTERIOR FINISHES	
1. SIDING:	CEDAR SHINGLES 6" EXP.
2. WINDOW/DOOR TRIM:	TK CEDAR
3. WINDOWS:	MARVIN GLAZ OR EQUAL
4. FASCIA:	2X10 TK CEDAR
5. ROOF:	40 YR ARCHITECTURAL ASPHALT
6. DECKS:	2X6 TK CEDAR


VISSER RESIDENCE  
2051 LAMPARD RD. F.H. WA  
TAX PARCEL: 351 621 004  
DESIGNER: ROBERT MANCAGO  
BOX 493 - F.H. WA 317-4774  
JANUARY 25, 2004  
PAGE 4: ELEVATIONS

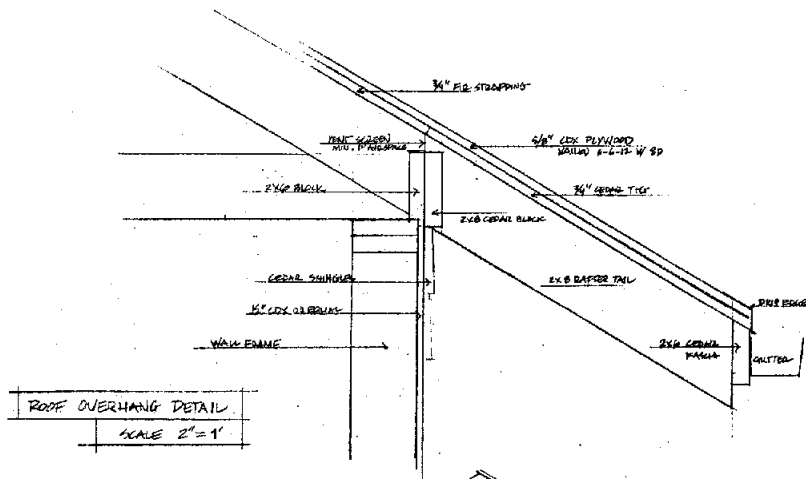


ROOF OVERHANG DETAIL  
SCALE 2"=1'

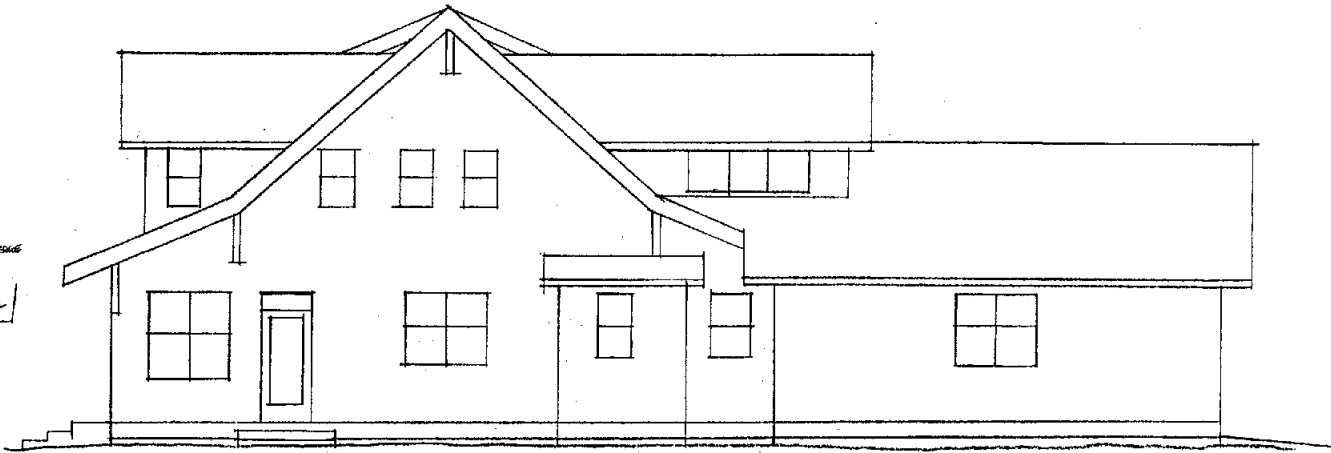

EAST ELEVATION SCALE 1/4"=1'

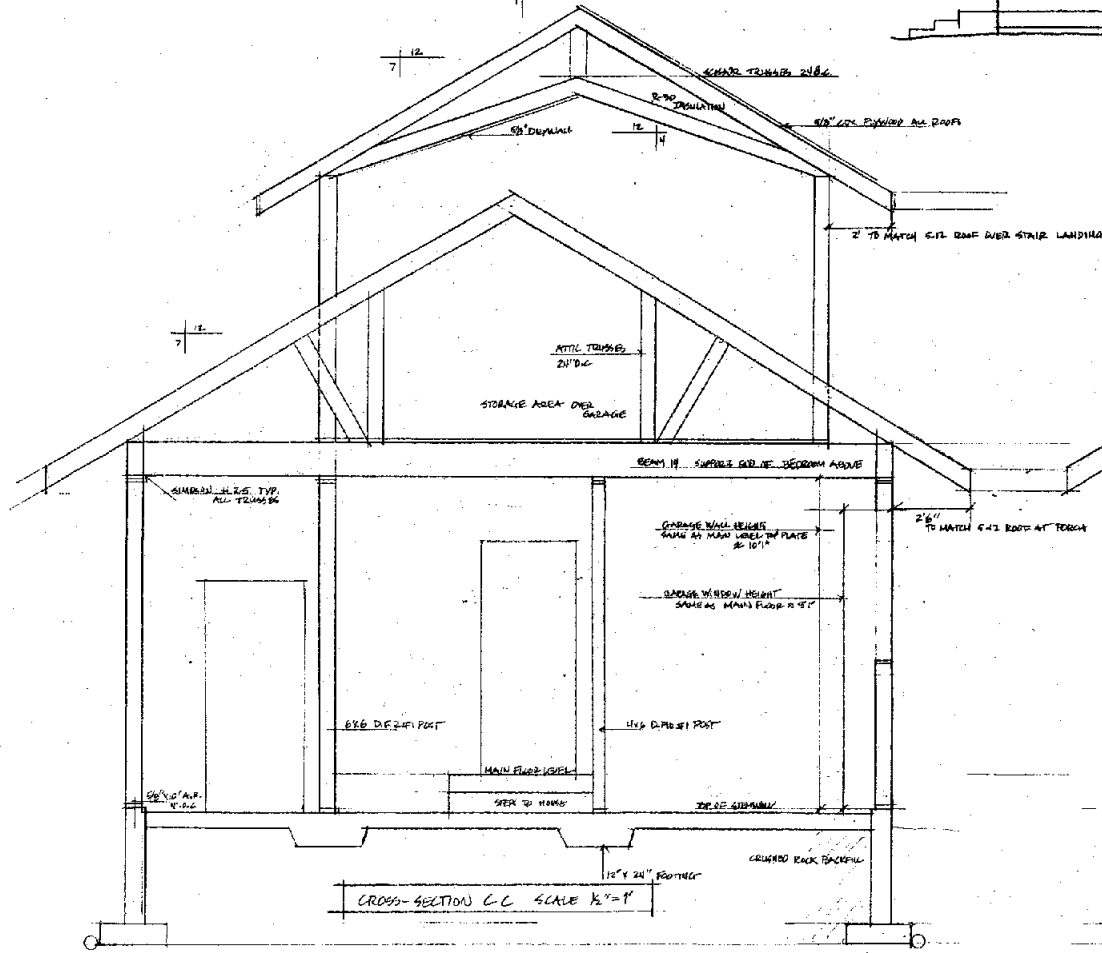


CROSS-SECTION C-C SCALE 1/2"=1'

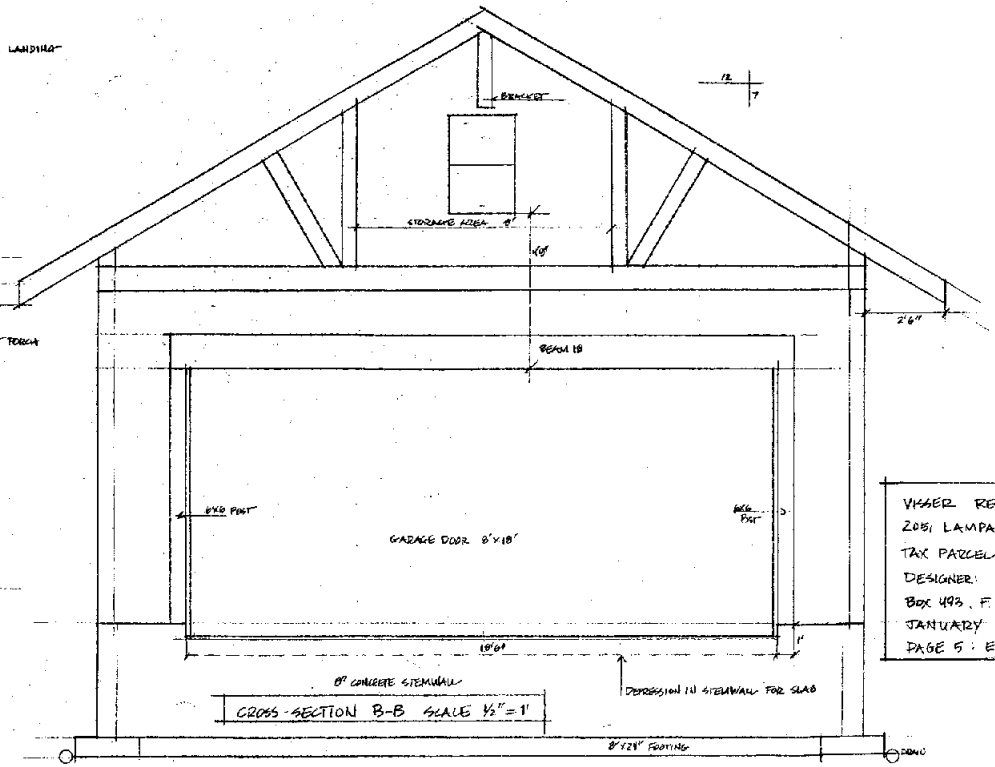

CROSS-SECTION B-B SCALE 1/2"=1'

VISER RESIDENCE  
205 LAMPARD ROAD, P.H. WA  
TAX PARCEL: 351 521 004  
DESIGNER: ROBERT MANCUSO  
BOX 493, P.H. WA 317-4774  
JANUARY 25, 2004  
PAGE 5: ELEVATIONS, SECTIONS

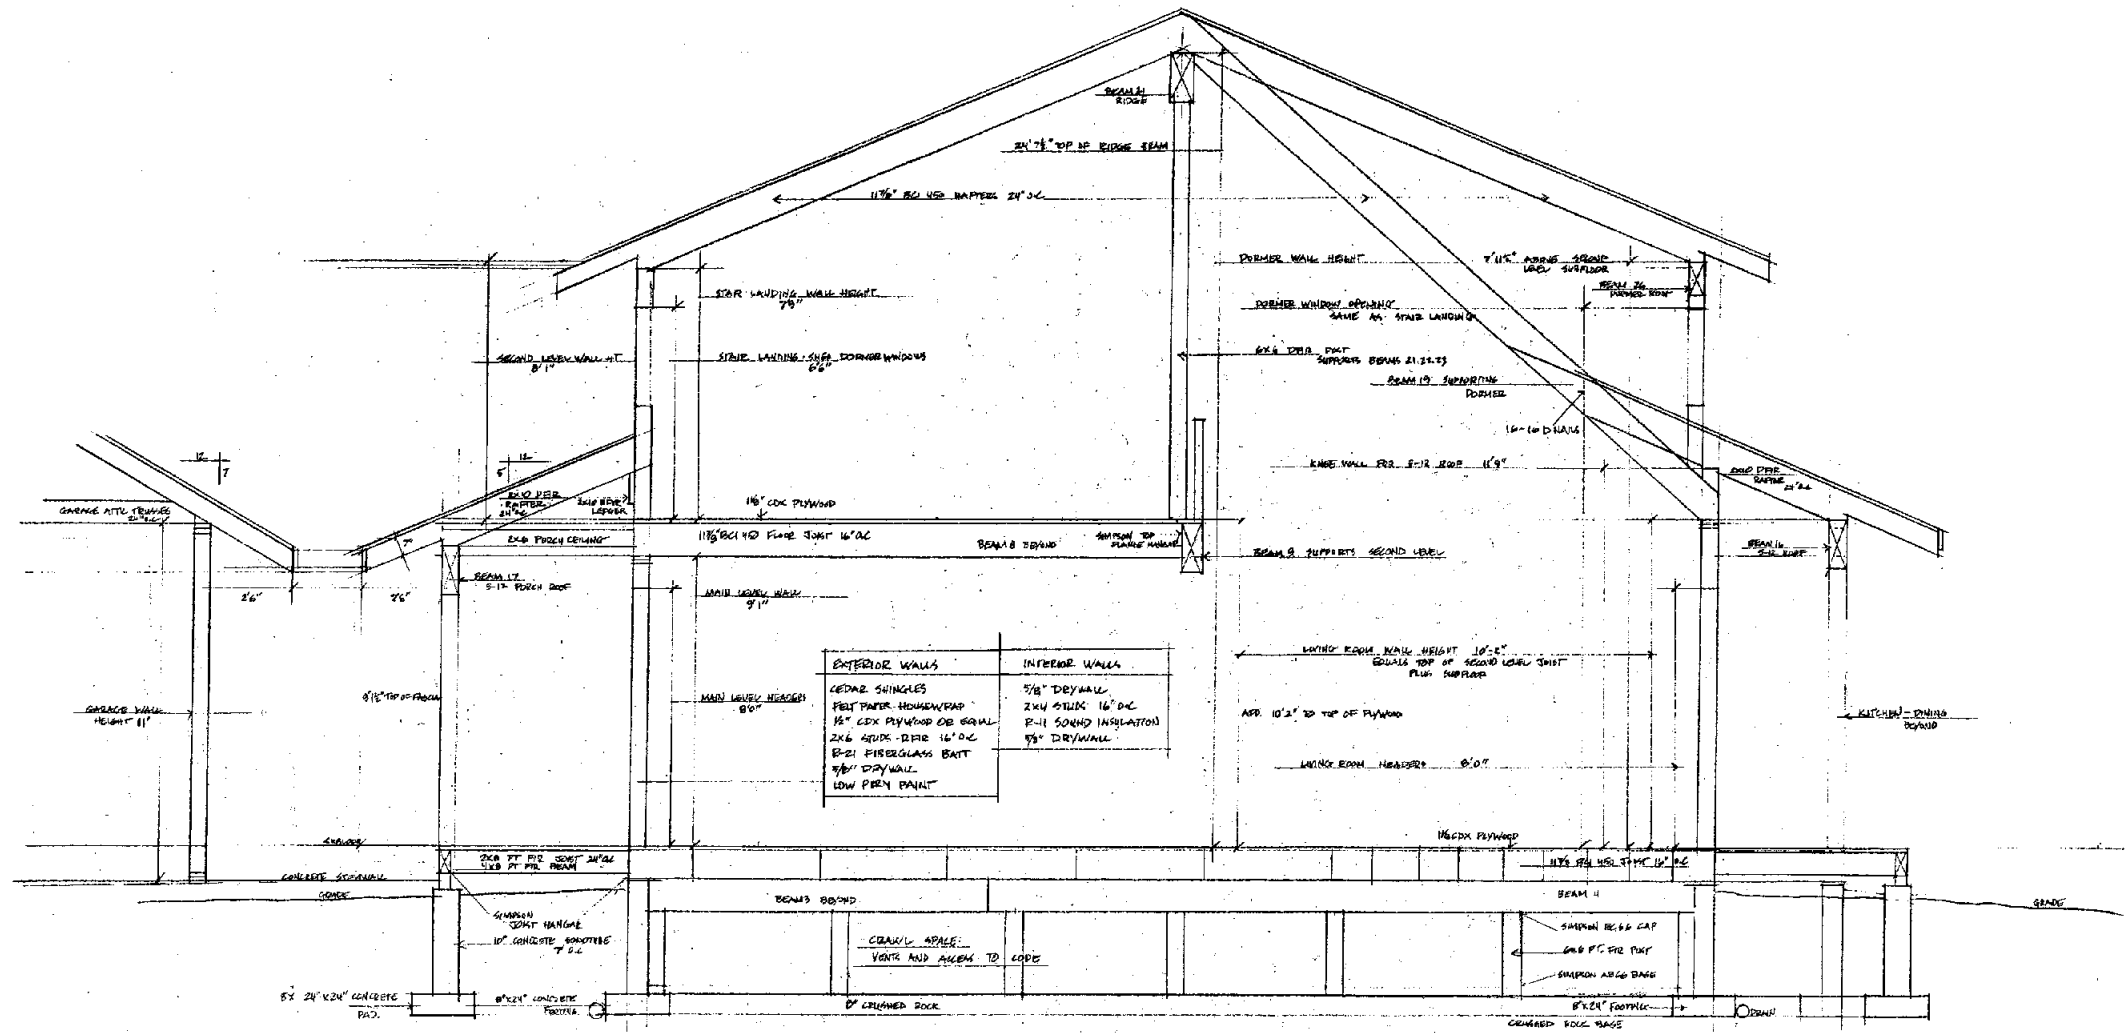

BUILDING CROSS-SECTION A-A SCALE 1/2" = 1'

VISSER RESIDENCE  
 2051 LAMPARD ROAD, FRIDAY HARBOR WA.  
 TAX PARCEL: 351 521 004  
 DESIGNER: ROBERT MANCOSO 360-917-4774  
 BOX 493 - FRIDAY HARBOR WA  
 DATE: JANUARY 29, 2004  
 PAGE 6: SECTIONS

