


1
MAIN LEVEL FLOOR PLAN
SCALE: 1/4" = 1'-0"

NOTES:
1. ALL EXTERIOR WALLS ARE 6" UNLESS OTHERWISE STATED.
2. ALL INTERIOR WALLS ARE 5 1/2" UNLESS OTHERWISE STATED.

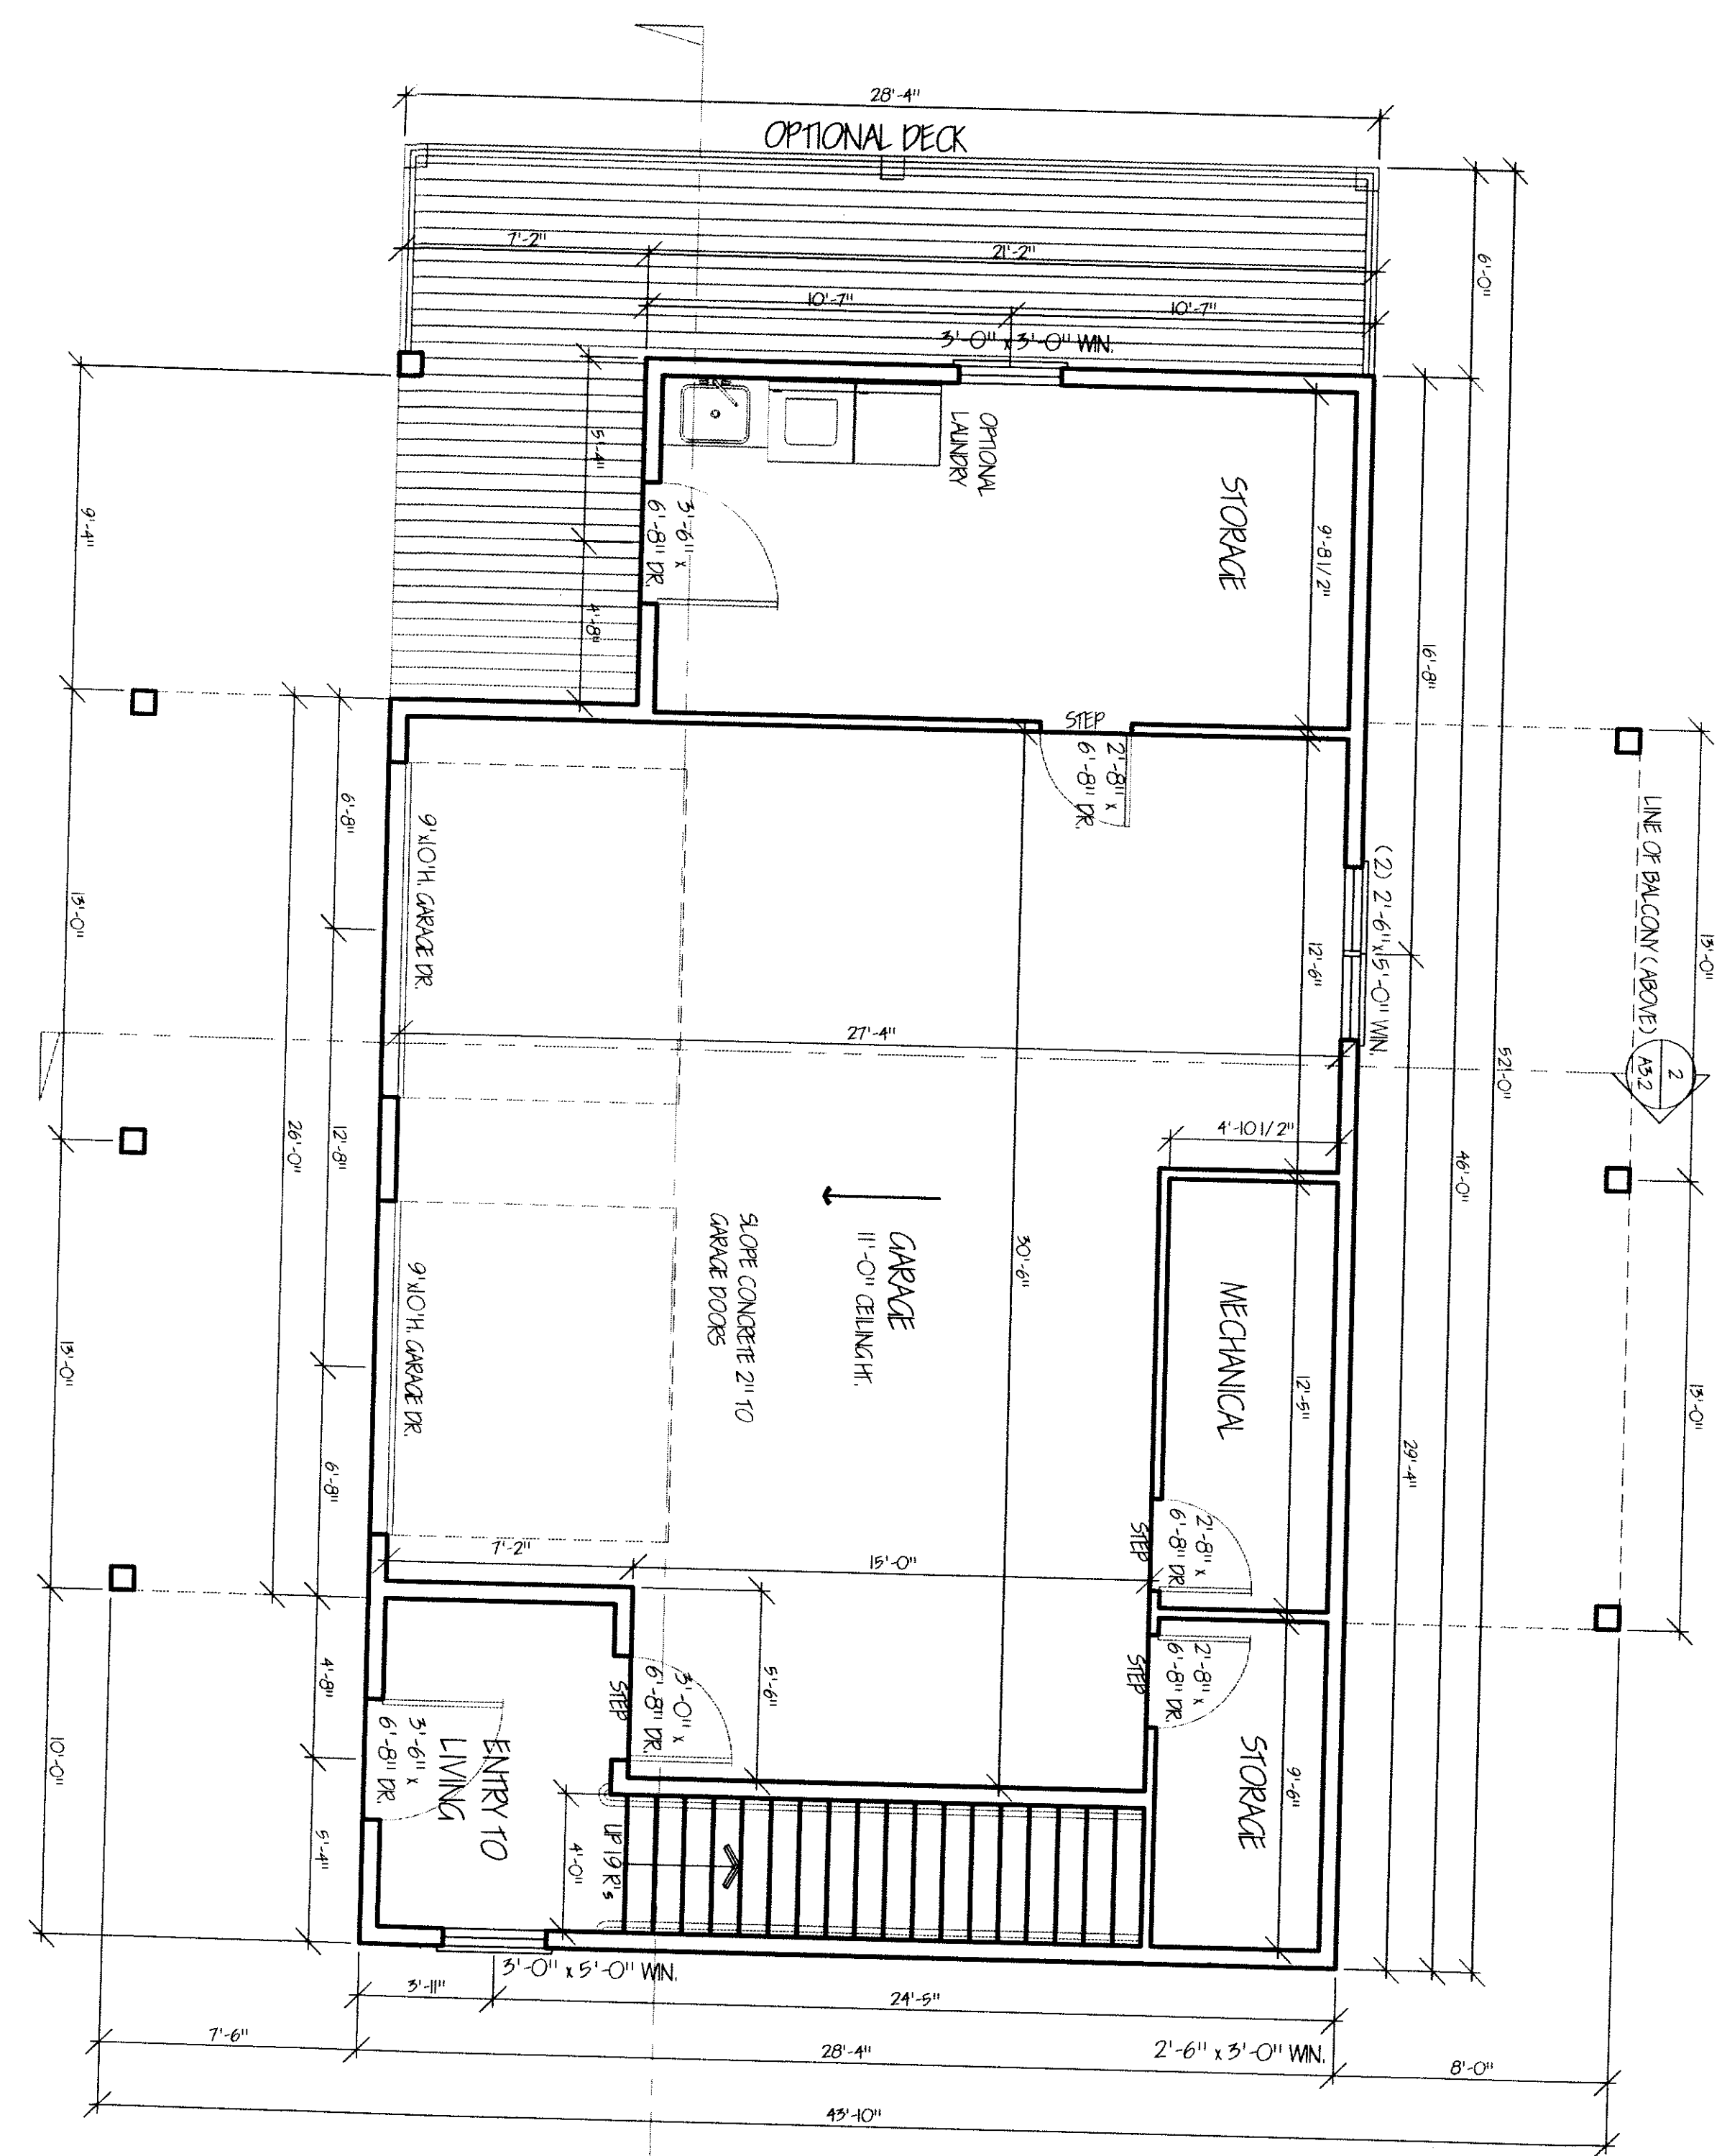


APPROXIMATE SQUARE FOOTAGE:

AREA	APPROXIMATE SQUARE FOOTAGE
CONDITIONED AREA	1209 SQ. FT.
UNCONDITIONED AREA	1209 SQ. FT.
TOTAL AREA	2418 SQ. FT.
MECHANICAL	72 SQ. FT.
STORAGE	796 SQ. FT.
STORAGE & MECHANICAL AREAS	450 SQ. FT.
DECK	241 SQ. FT.
BALCONY	208 SQ. FT.
TOTAL DECKS	449 SQ. FT.
TOTAL NON-A-C AREA	1487 SQ. FT.
TOTAL AREA	2896 SQ. FT.

NOTES:
1. ALL SQUARE FOOTAGE IS APPROXIMATE
2. SINK COINTEGRATED IN SQ. FT.

2
UPPER LEVEL FLOOR PLAN
SCALE: 1/4" = 1'-0"

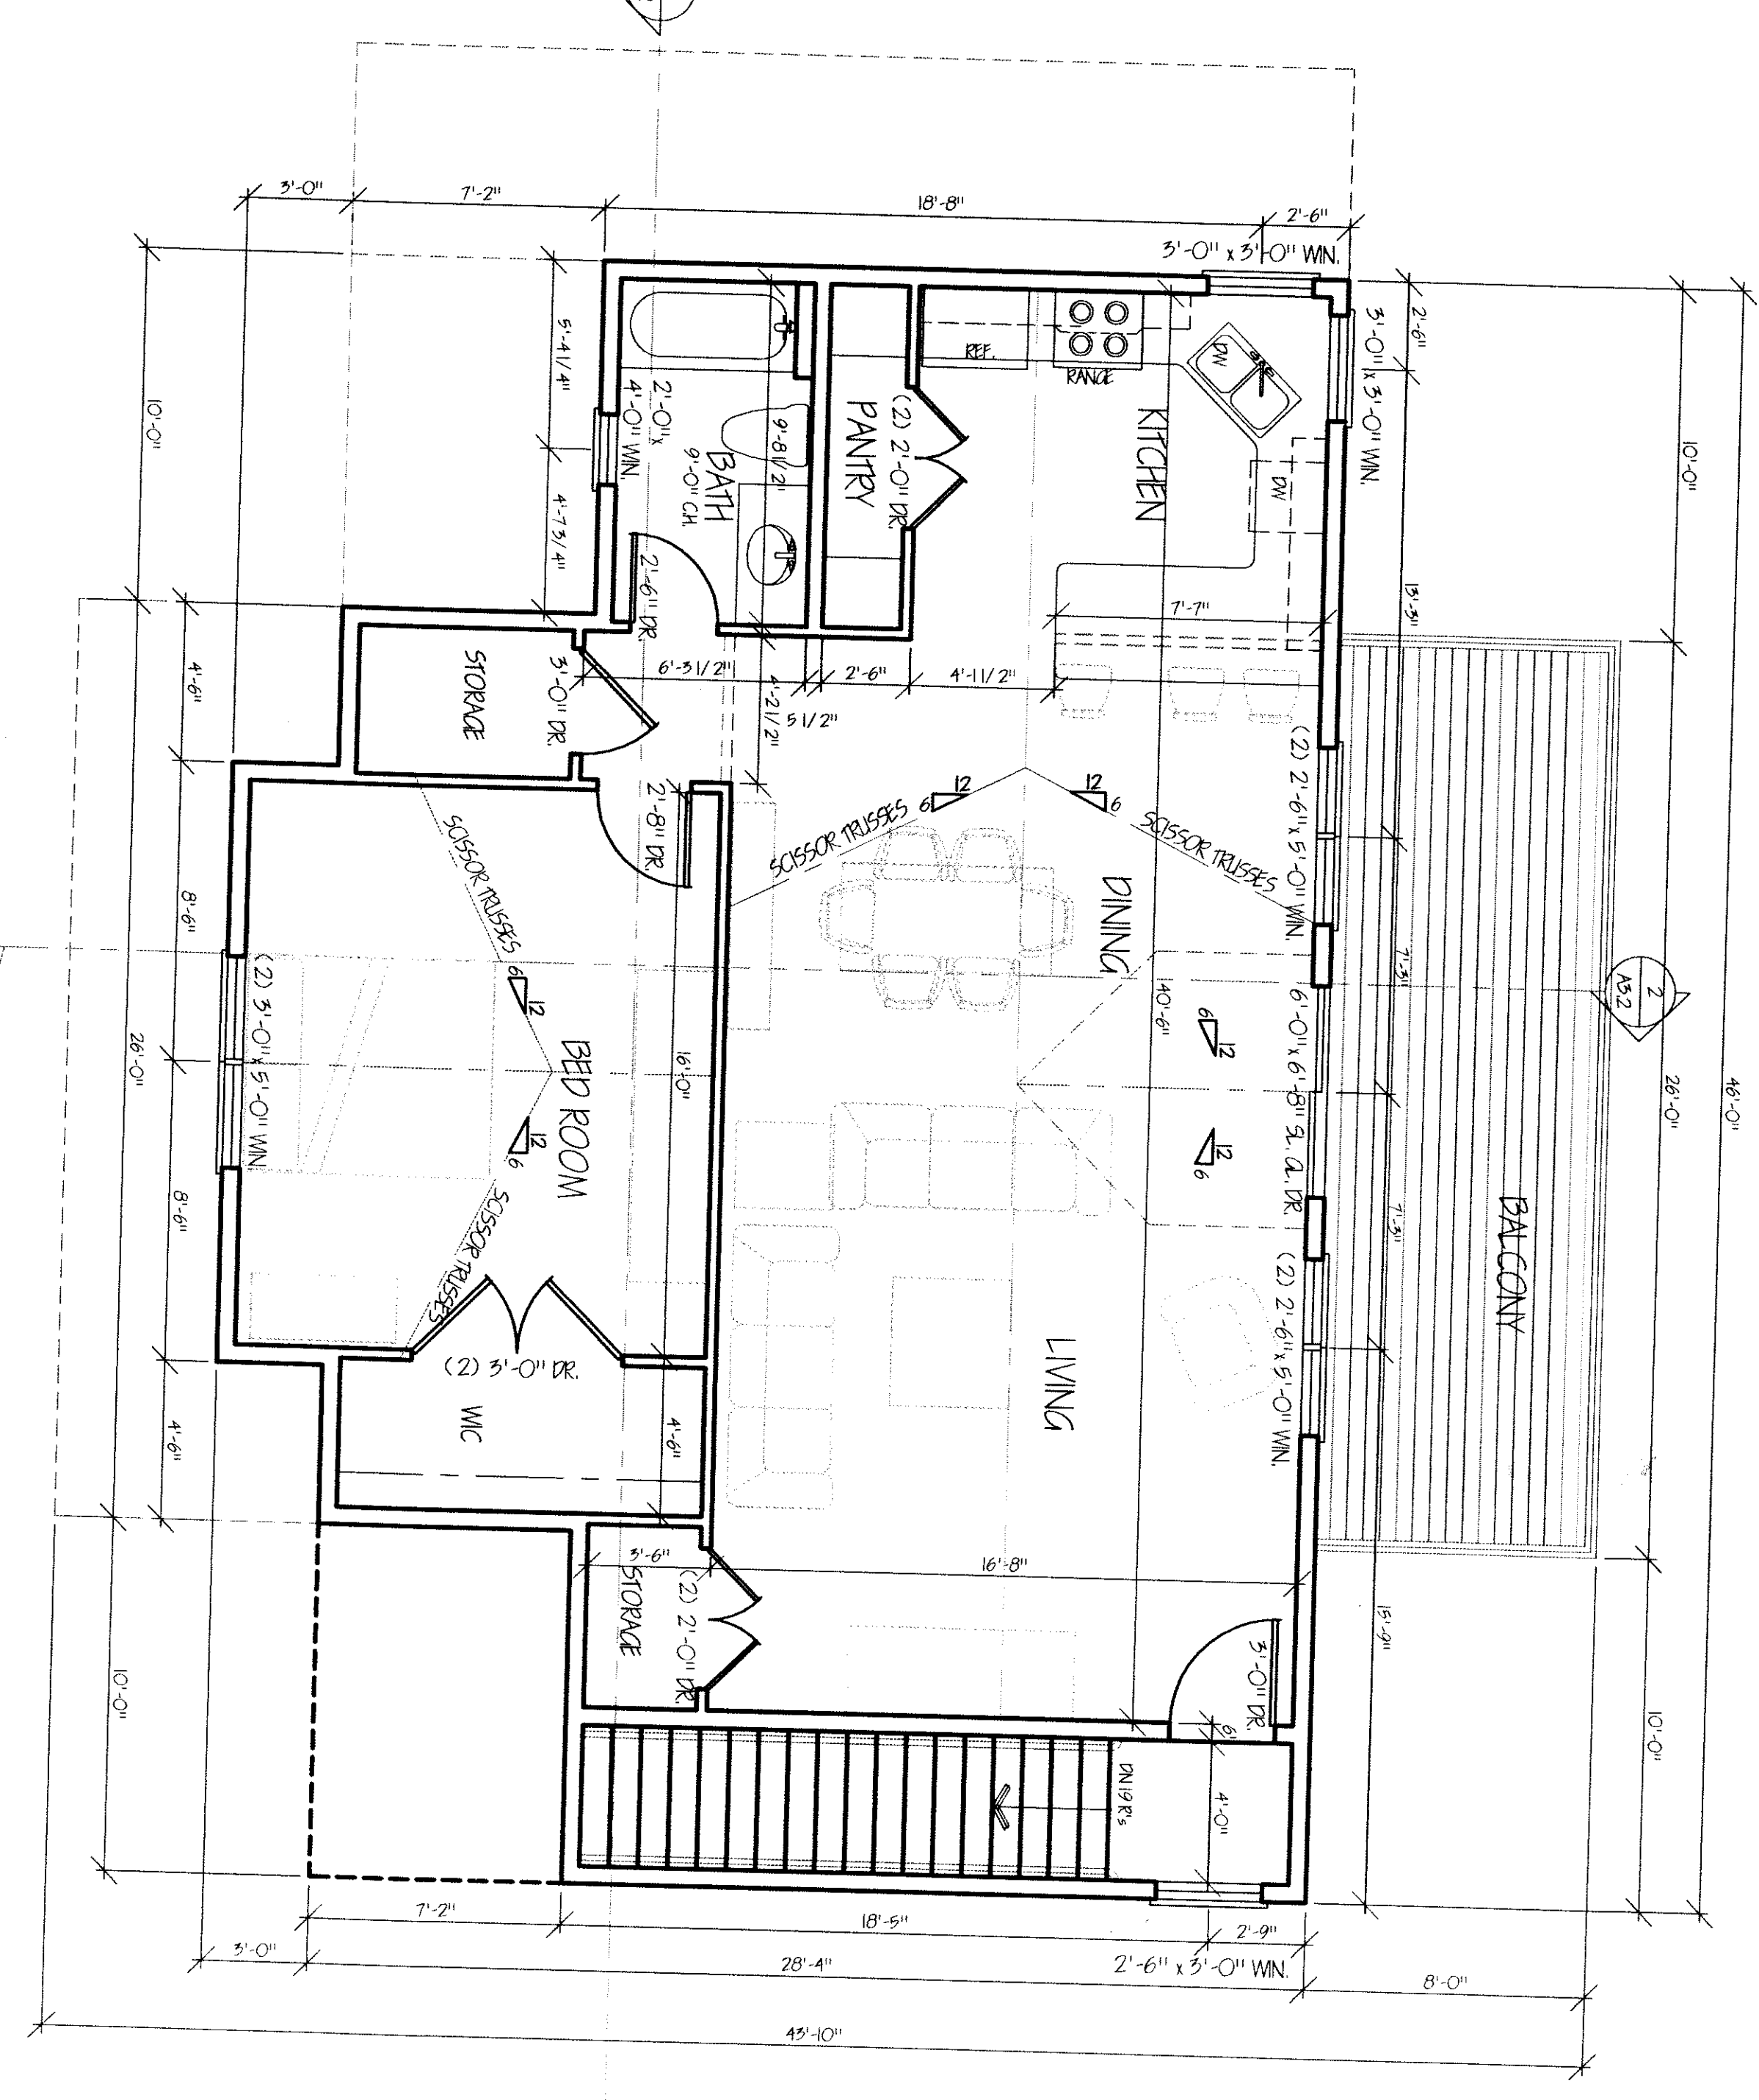

NOTE: THIS DRAWING IS DESIGNED WITH THE INTENT NOT TO BE SCALED. ANY DISCREPANCIES SHOULD BE BROUGHT TO THE ARCHITECTS ATTENTION FOR REVIEW.

SHEET TITLE:
FLOOR PLANS
SCALE: 1/4" = 1'-0"
DRAWING: **A1.1**

PROJECT NO.: 08-0640
DATE: 7/29/2008 9:56:28 AM

PROJECT TITLE:
Green Mt. Guest House

REVISIONS:

NO.	DESCRIPTION

CONSULTANT

DRN. CHK. SEAL

OFFICER OF THE CORPORATION (PRESIDENT)

COPYRIGHT © 2008 ARMIN L. WESSEL ARCHITECT ALL RIGHTS RESERVED

THESE DRAWINGS ARE THE PROPERTY OF THE ARCHITECT AND ARE NOT TO BE USED FOR ANY OTHER PROJECTS EXCEPT BY AGREEMENT WITH THE ARCHITECT IN WRITING

ARMIN L. WESSEL, ARCHITECT, INC.
7 SOUTH MAIN, SUITE 2A • P.O. BOX 305
BURNSVILLE, NORTH CAROLINA 28714
PHONE (828)-682-0300 FAX (828)-682-0308

JUL 30 2008