


NOTE:
CONTRACTOR IS RESPONSIBLE FOR LOCATING
BURIED UTILITIES AND IS LIABLE FOR ALL DAMAGE
CAUSED BY SITE WORK.

MAIN LEVEL FLOOR PLAN

SCALE: 1/4" = 1'-0"

- NOTES:
1. ALL EXTERIOR WALLS ARE 6" UNLESS SHOWN OTHERWISE.
2. ALL INTERIOR WALLS ARE 1/2" UNLESS SHOWN OTHERWISE.

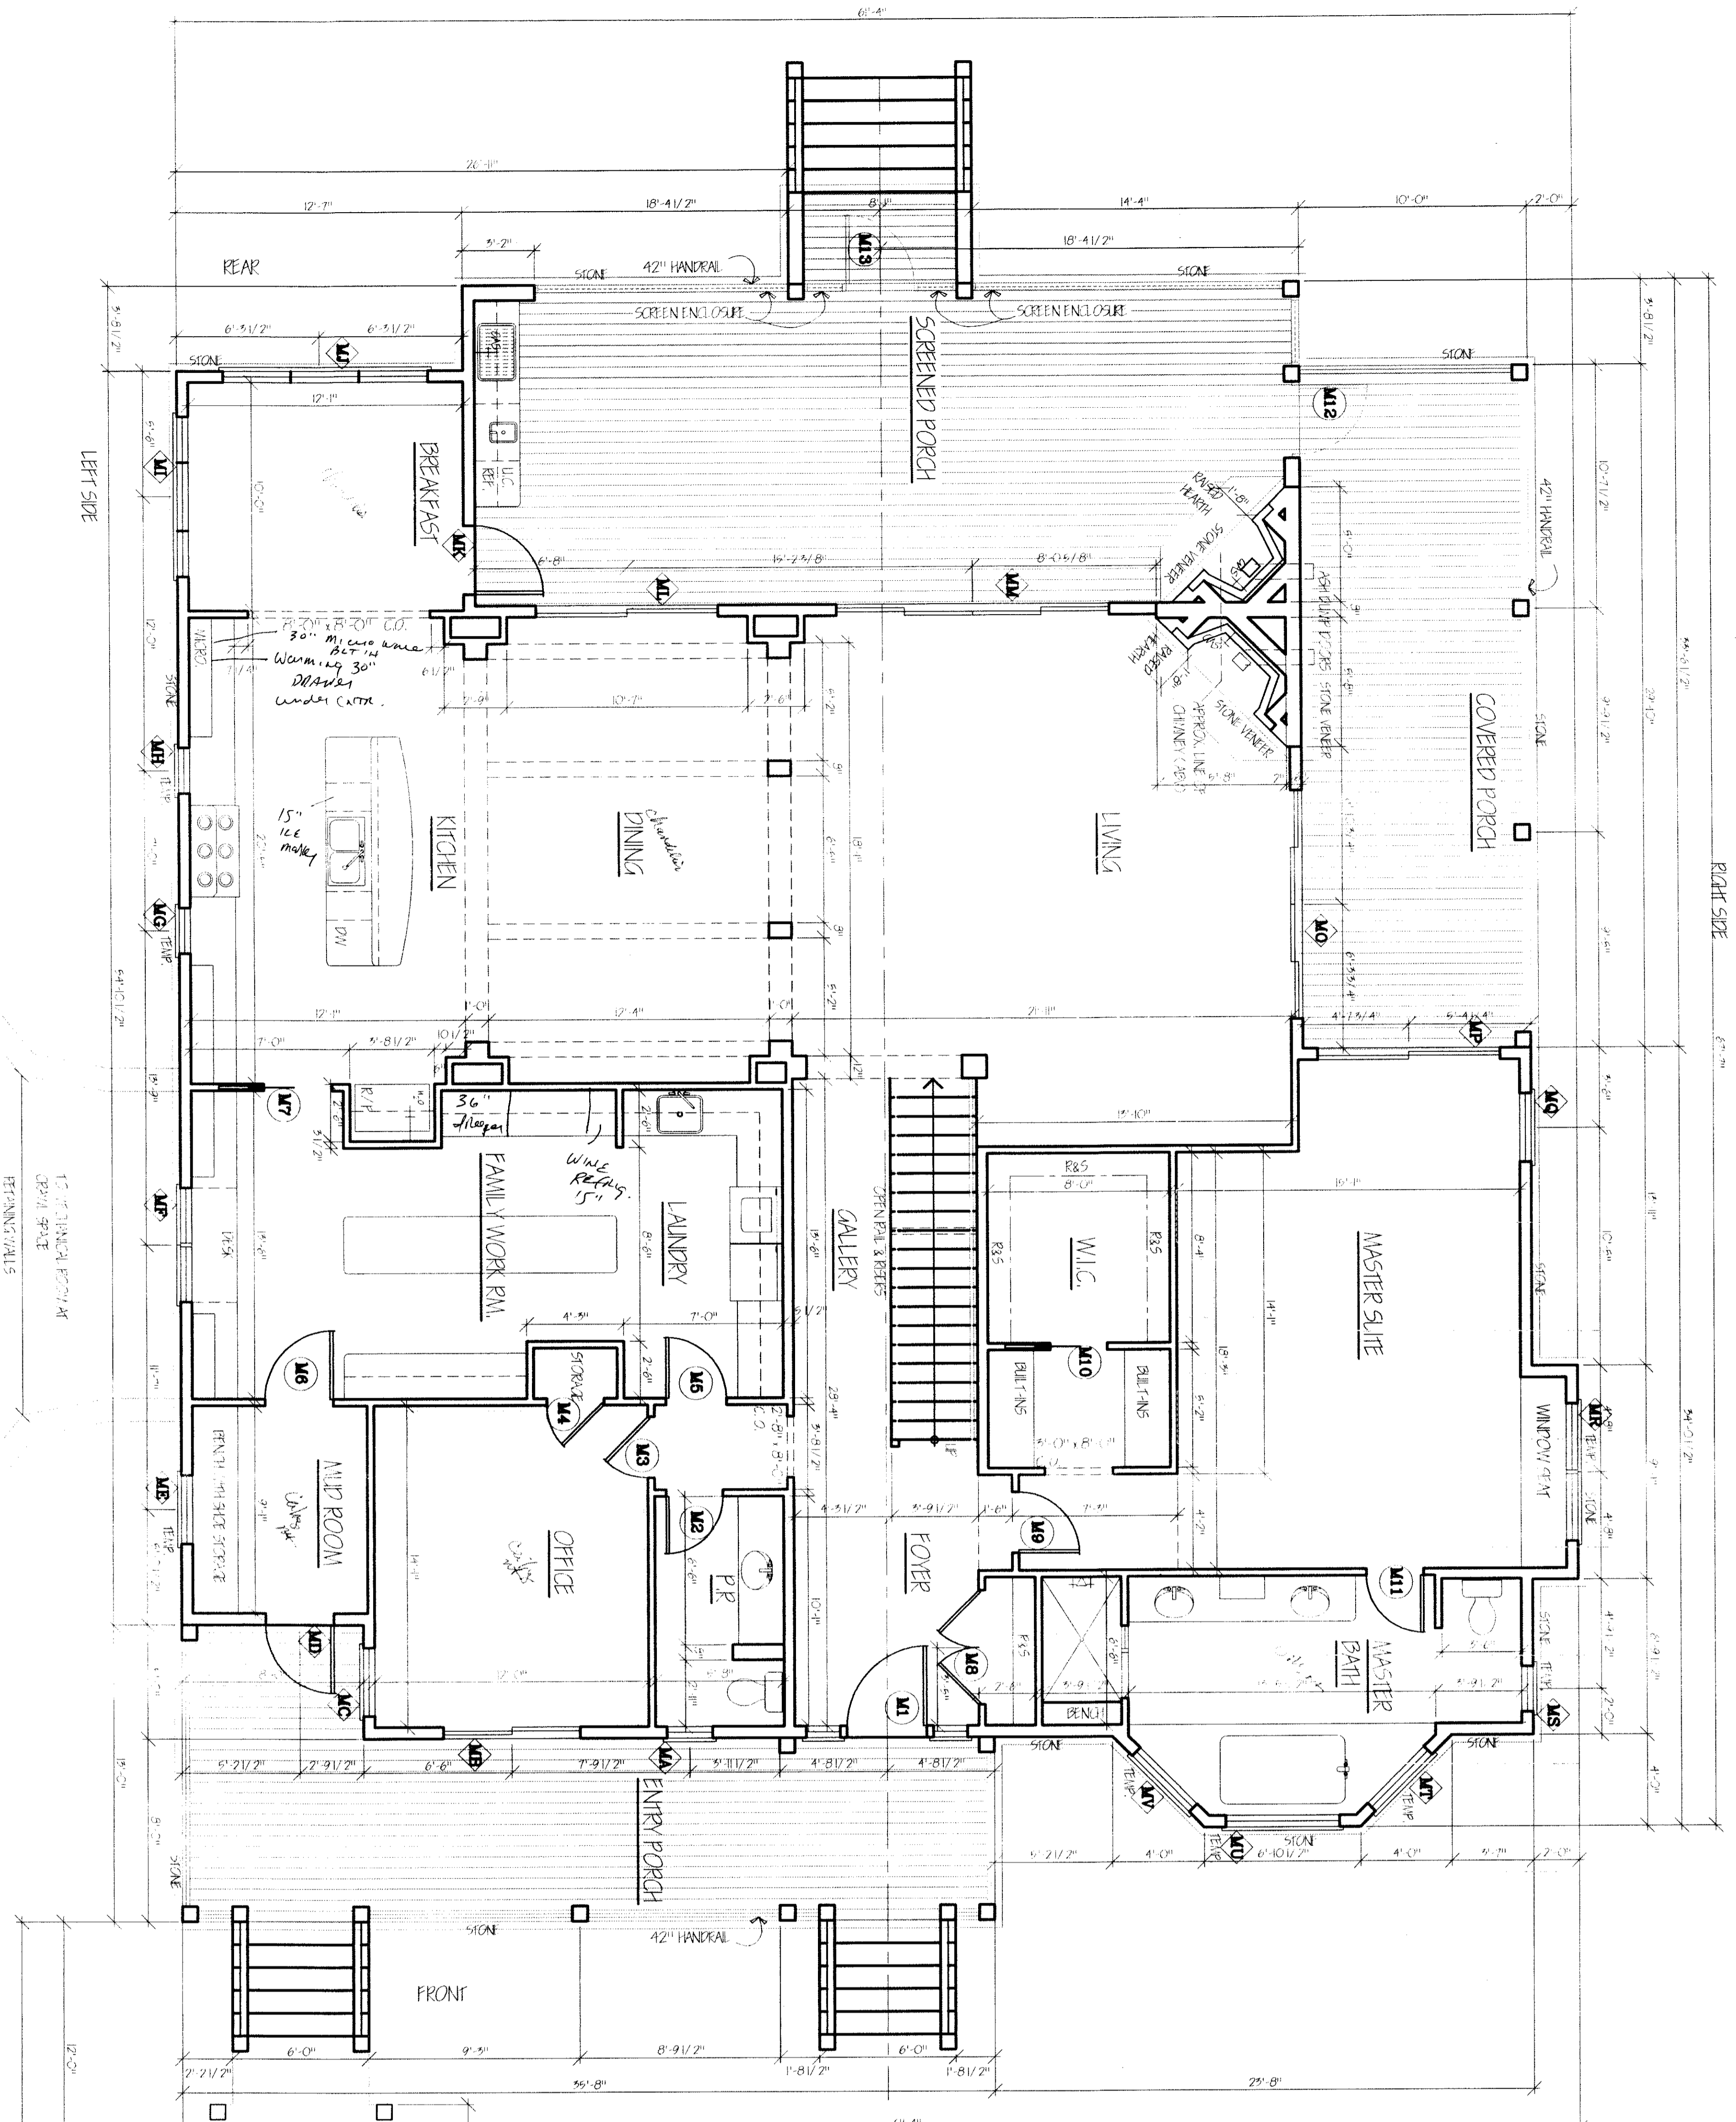

APPROXIMATE SQUARE FOOTAGE:	
AIR-CONDITIONED AREA:	2,698 SQ. FT.
MAIN LEVEL:	1,905 SQ. FT.
ABOVE GARAGE LIVING:	627
TOTAL AIR-CONDITIONED:	5,030 SQ. FT.
NON-AIR-CONDITIONED AREA:	
DECKS:	
ENTRY PORCH:	325 SQ. FT.
MAIN REAR SCREENED PORCH:	914 SQ. FT.
PORCH AT MASTER SUITE:	298 SQ. FT.
TOTAL DECKS:	1,537 SQ. FT.
GARAGE:	
TOTAL NON-A-C AREA:	822 SQ. FT.
TOTAL AREA:	1,959 SQ. FT.
TOTAL AREA:	6,989 SQ. FT.

NOTES:
1. ALL SQUARE FOOTAGE IS APPROXIMATE
2. STAIR COUNTED 2. IN SQ. FT.

NOTE: THIS DRAWING IS DESIGNED WITH THE INTENT NOT TO BE SCALED. ANY DISCREPANCIES SHOULD BE BROUGHT TO THE ARCHITECTS ATTENTION FOR REVIEW

SHEET TITLE:
MAIN LEVEL PLAN

SCALE: 1/4" = 1'-0"

DRAWING:
A1.1

PROJECT NO.:
08-0637

DATE:
10/9/2008 11:30:19 AM

PROJECT TITLE:
RESIDENCE

GREEN MOUNTAIN FARMS

REVISIONS:

CONSULTANT

DRN.
CHK.
SEAL

OFFICE OF THE CORPORATION
(PRESIDENT)

COPYRIGHT © 2008 ARMIN L. WESSEL ARCHITECT, INC. ALL RIGHTS RESERVED. THESE DRAWINGS ARE THE PROPERTY OF THE ARCHITECT AND ARE NOT TO BE USED FOR ANY OTHER PROJECTS WITHOUT THE WRITTEN AGREEMENT OF THE ARCHITECT IN WRITING.

ARMIN L. WESSEL, ARCHITECT, INC.
7 SOUTH MAIN, SUITE 2A • P.O. BOX 305
BURNSVILLE, NORTH CAROLINA 28714
PHONE (813) 622-2000 • FAX (813) 622-0308