

ARMIN L. WESSSEL ARCHITECT, INC.
 7 SOUTH MAIN, SUITE 2A • P.O. BOX 305
 BURNSVILLE, NORTH CAROLINA 28714
 PHONE (828) 682-0300 FAX (828) 682-0308

COPYRIGHT © 2008 ARMIN WESSSEL ARCHITECT. ALL RIGHTS RESERVED. THESE DRAWINGS ARE THE PROPERTY OF THE ARCHITECT. NO PART OF THESE DRAWINGS MAY BE REPRODUCED OR TRANSMITTED IN ANY FORM OR BY ANY MEANS, ELECTRONIC OR MECHANICAL, WITHOUT THE WRITTEN PERMISSION OF THE ARCHITECT.

DRN. _____
 CHK. _____
 SEAL _____
 OFFICE OF THE CORPORATION (PRESIDENT)


CONSULTANT

NO.	REVISIONS:


PROJECT TITLE: **RESIDENCE**
GREEN MOUNTAIN FARMS

SHEET TITLE: **GARAGE 4-VIEWS**
 SCALE: 1/4" = 1'-0"
 PROJECT NO.: 08-0637
 DATE: 10/10/2008 1:52:28 PM
 OCT 18 2008


NOTE: THIS DRAWING IS DESIGNED WITH THE INTENT NOT TO BE SCALED. ANY DISCREPANCIES SHOULD BE BROUGHT TO THE ARCHITECTS ATTENTION FOR REVIEW.

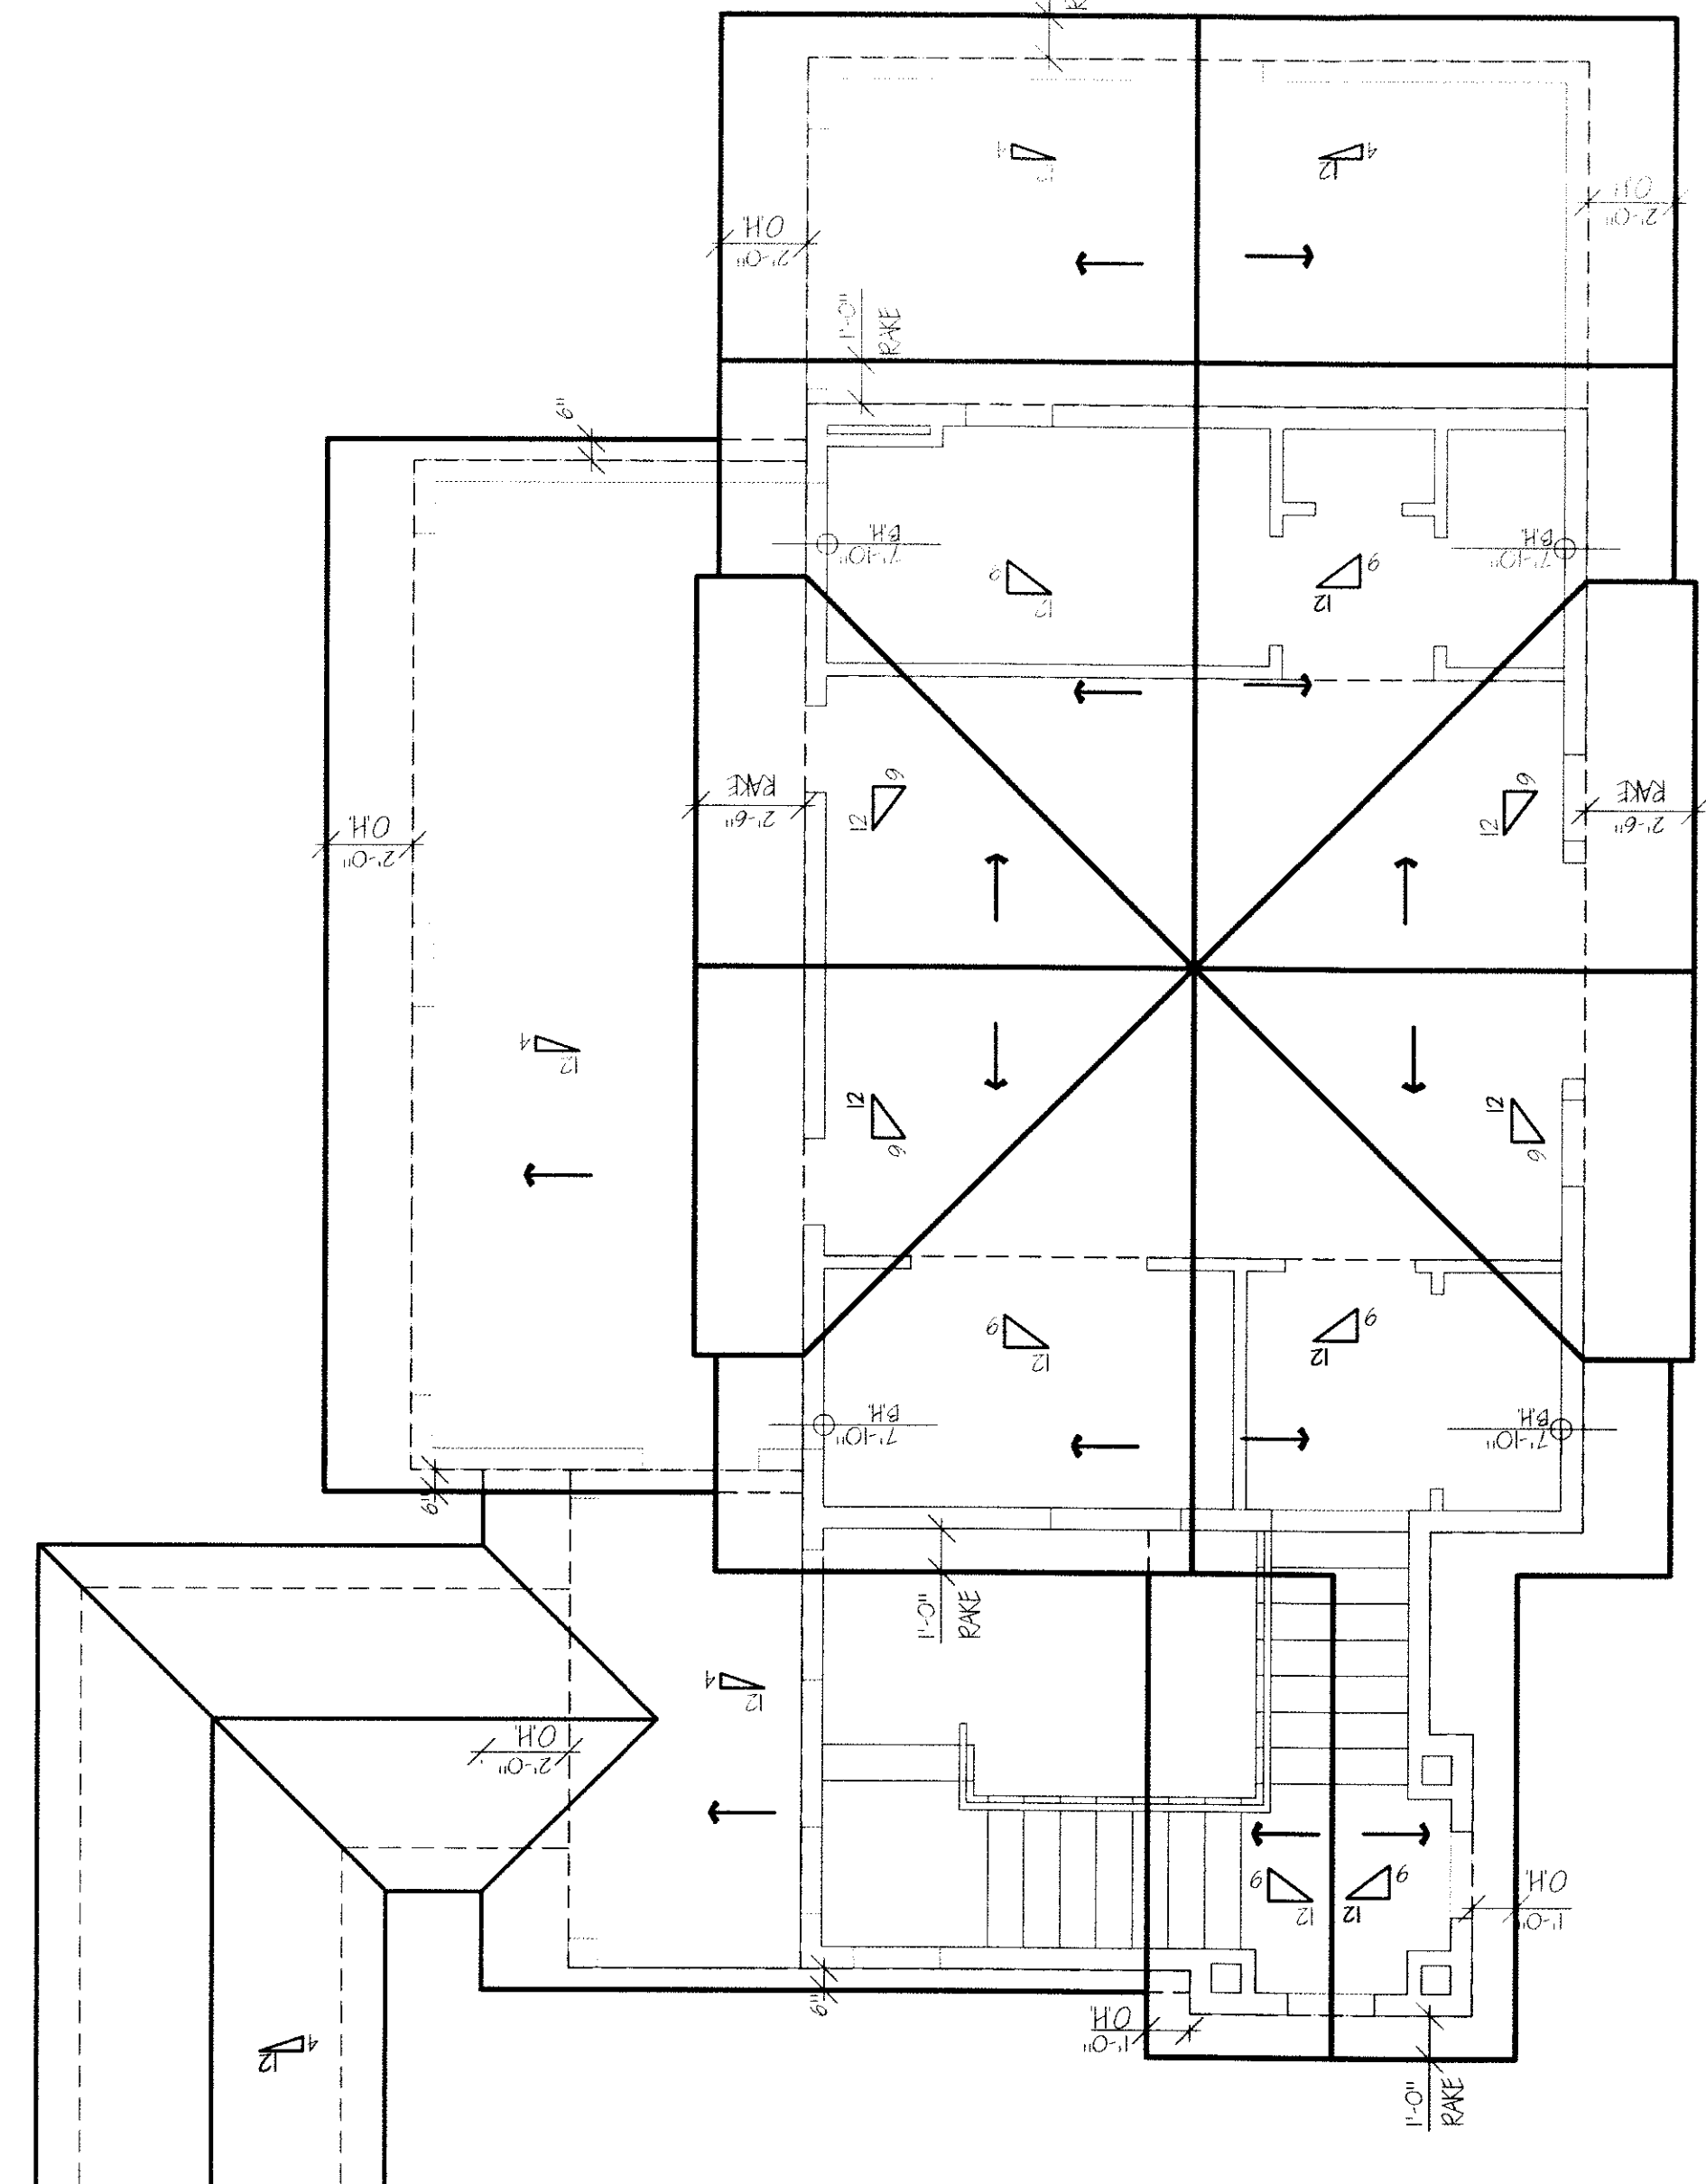


3 GARAGE ROOF PLAN
 SCALE: 1/4" = 1'-0"

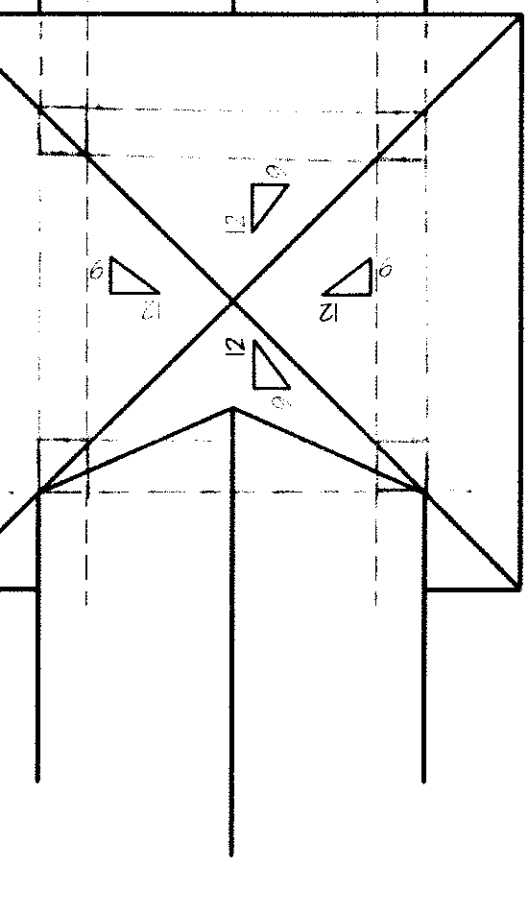


8" C.M.U. F.P.N. WALL
 W/ #5 BARS @ 48" O.C.
 CONC. FILL CELL'S
 ON 2'-0" x 12" CONC. FT'GS.
 W/ (5) #5 BARS CONT.
 & #5 BARS @ 32" O.C. BOT.

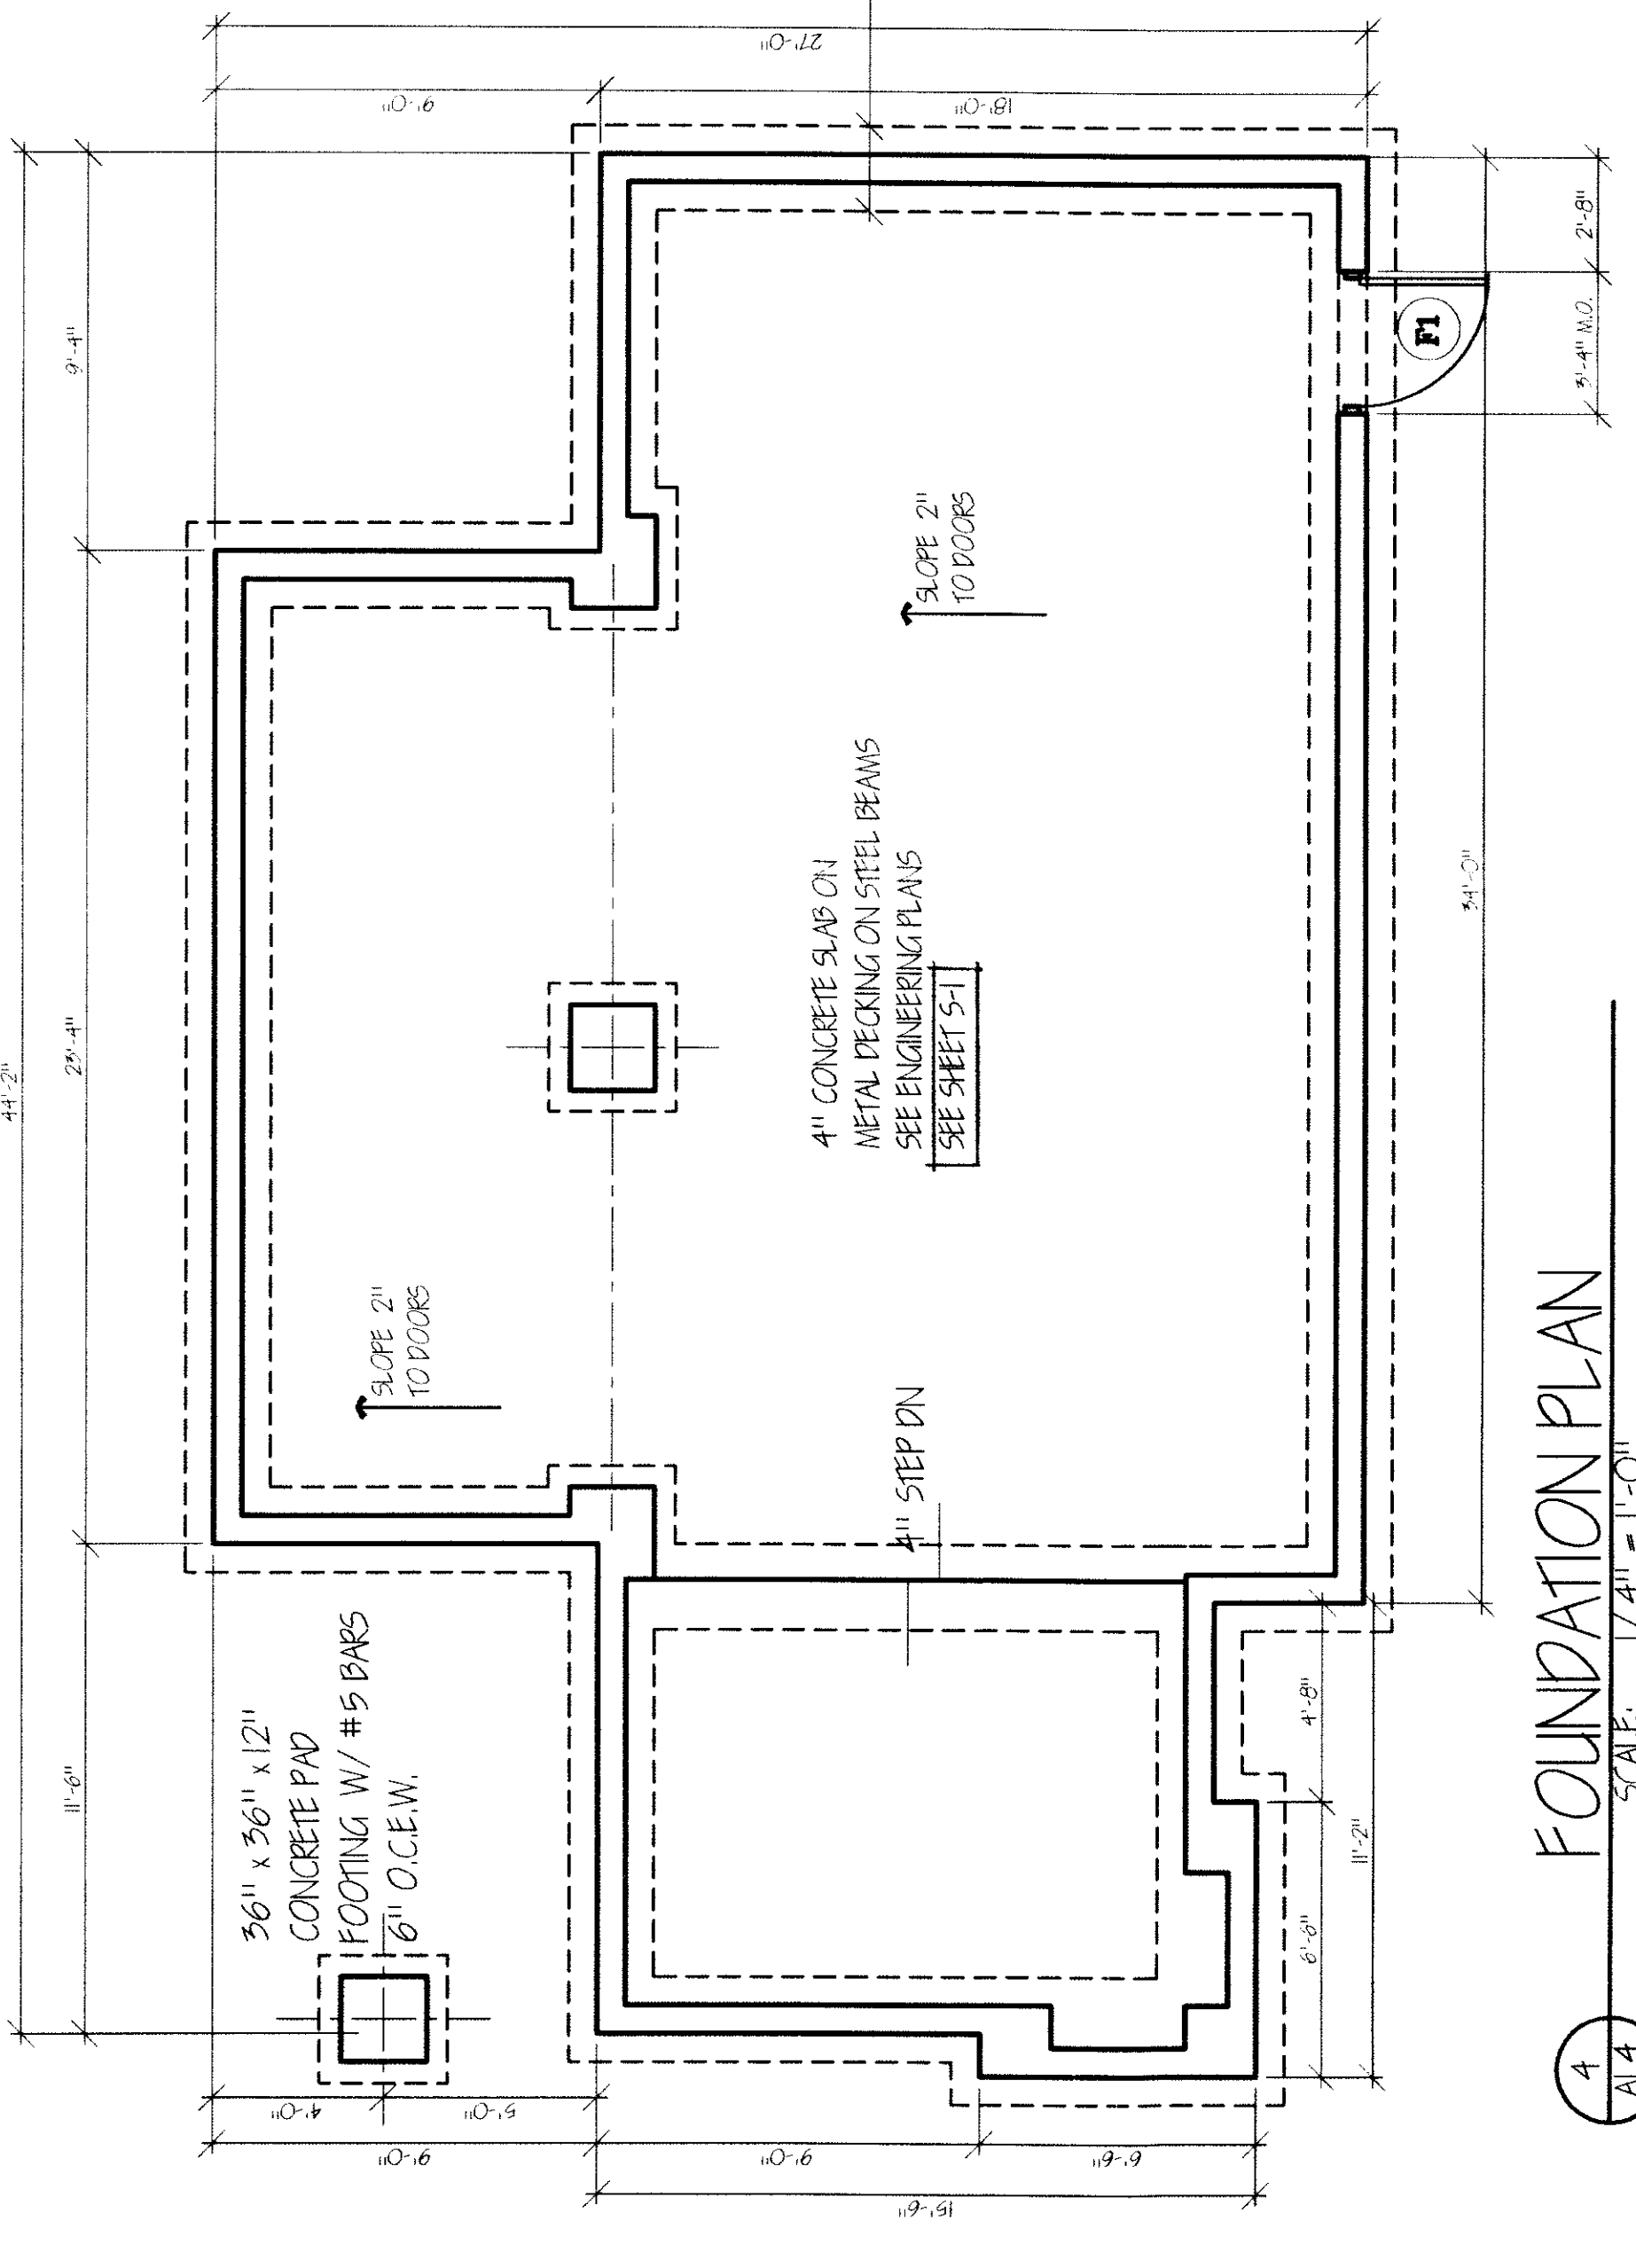

4 FOUNDATION PLAN
 SCALE: 1/4" = 1'-0"

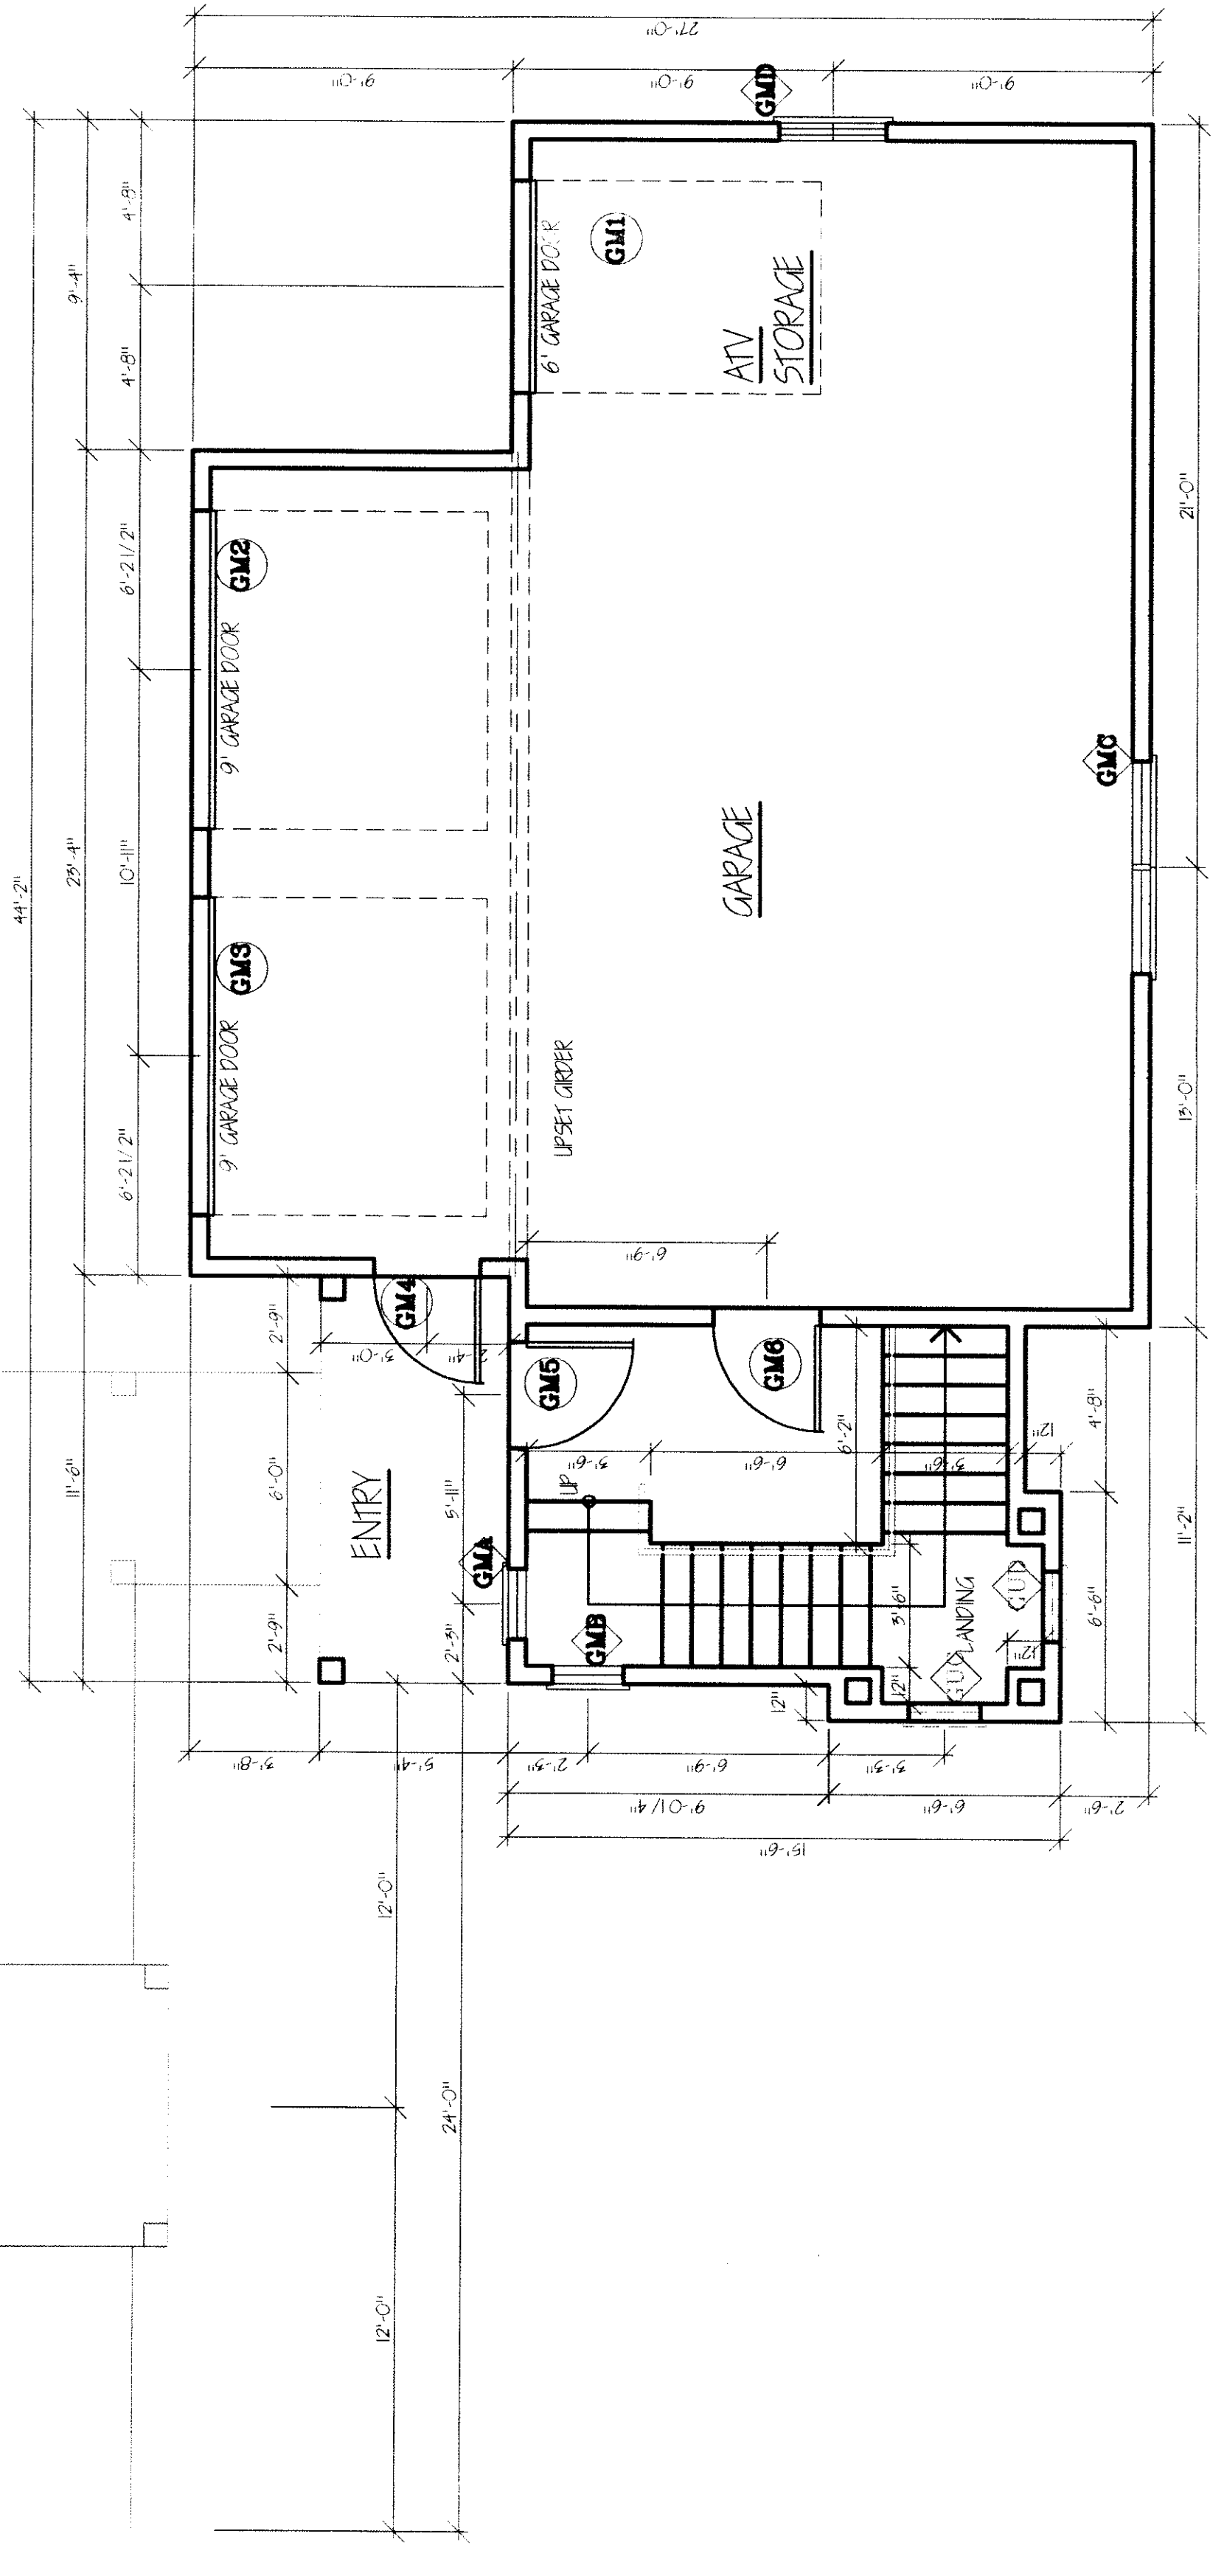

1 MAIN LEVEL GARAGE PLAN
 SCALE: 1/4" = 1'-0"

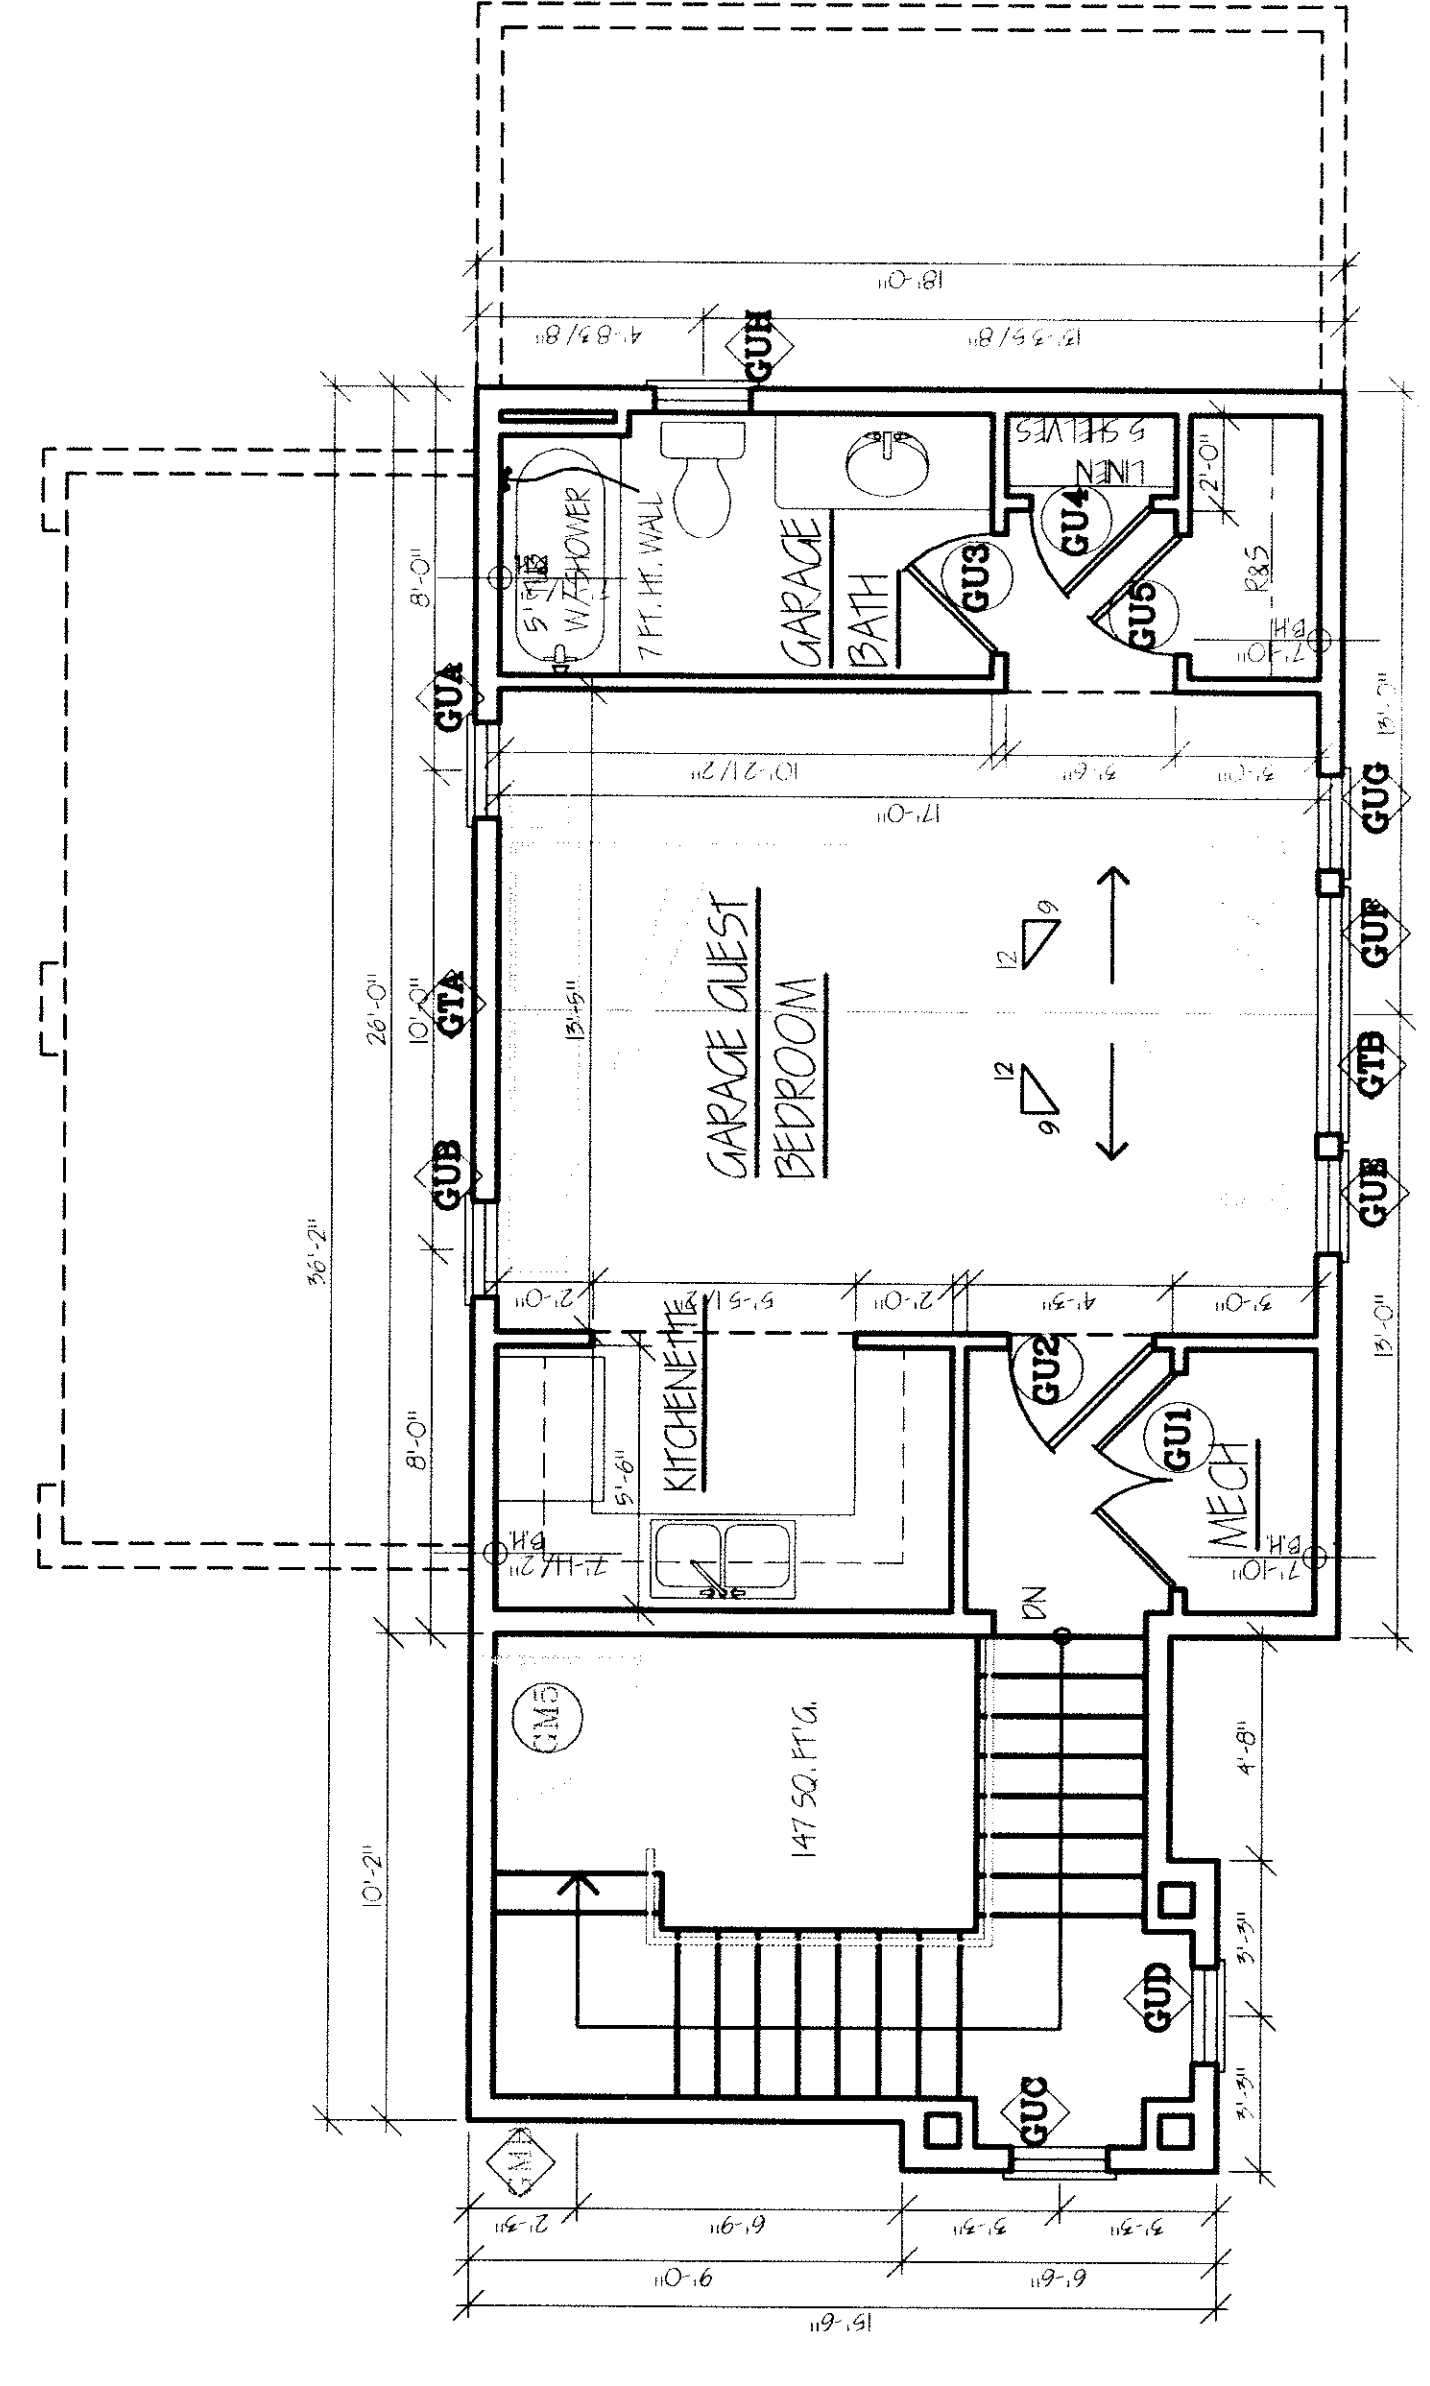

2 UPPER LEVEL FLOOR PLAN
 SCALE: 1/4" = 1'-0"