

THE
**EAGLES
NEST**

RIDGWAY
COLORADO

DATE	FOR
06FEB04	SD1
20FEB04	SD2
27FEB04	SD3
08APR04	PERMIT
30APR04	FOR CONST

DRAWING NAME:


**FIRST
FLOOR
ELECTRICAL
PLAN**

STAMP:

DATE:

SCALE:
1/4" = 1'-0"
DESIGN TEAM:
RSW/CA/AD

SHEET NUMBER:
E-3.1

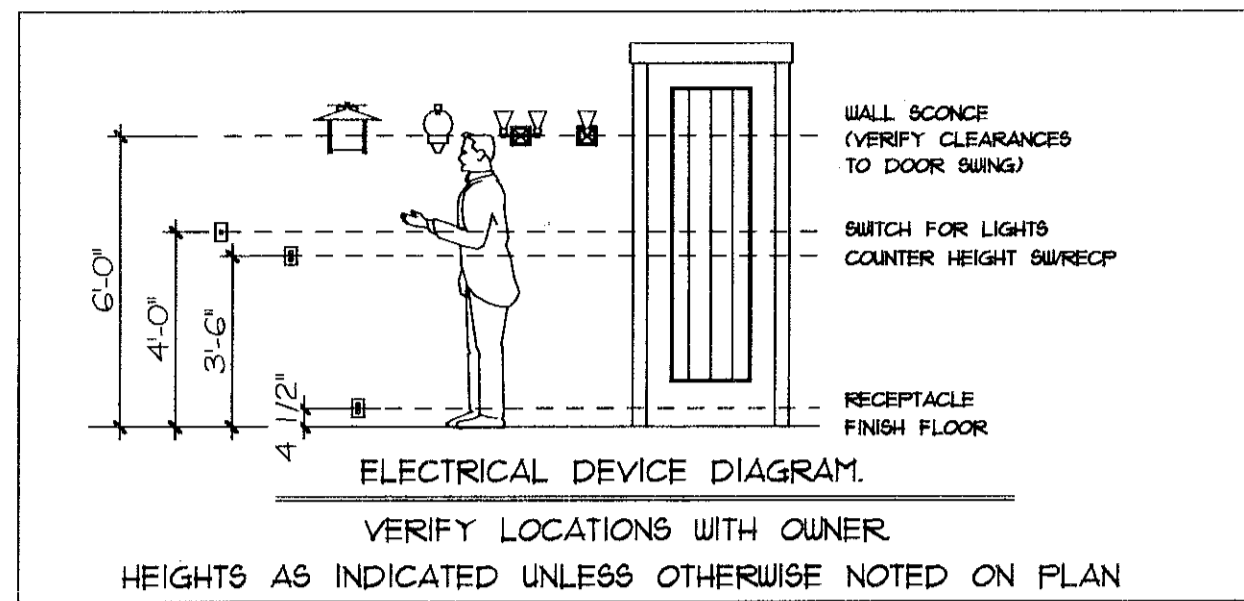

ELECTRICAL KEY

⊕	duplex receptacle outlet	⊗	overhead fixture
⊕	split-wired duplex outlet	⊗	eyeball fixture
⊕	220 outlet	⊗	pendant fixture
⊕	ground fault interruptor outlet	⊗	recessed fixture
⊕	weatherproof outlet	⊗	surface fixture
⊕	floor outlet	⊗	wall fixture
⊕	4-plex outlet	⊗	weather-proof wall fixture
⊕	dedicated special outlet	⊗	vanity fixture 2'x4'
⊕	dedicated outlet	⊗	tape lighting
⊕	single pole switch	⊗	task lighting
⊕	three-way switch	⊗	track lighting 2'x4'
⊕	four-way switch	⊗	tokistar lites 12'x4'x6'
⊕	dimmer switch	⊗	fluorescent fixture 2'x4'
⊕	3-way dimmer switch	⊗	flood lights
⊕	timer switch	⊗	exhaust fan/ light
⊕	special switch	⊗	overhead fan
⊕	weatherproof switch	⊗	wall fan
⊕	jarb switch	⊗	telephone
⊕	smoke detector	⊗	television
⊕	keypad entry	⊗	garage door opener
⊕	hose bib	⊗	paddle fan
⊕	bollard	⊗	speaker

NOTE:
ALL SMOKE DETECTORS TO BE ON DEDICATED CIRCUIT AND HARDWIRED FOR SIMULTANEOUS ALARM

