

THE  
**EAGLES  
 NEST**  
 RIDGWAY  
 COLORADO


DATE	FOR
06FEB04	SD1
20FEB04	SD2
27FEB04	SD3
08APR04	PERMIT
30APR04	FOR CONST

DRAWING NAME:  
**GROUND  
 FLOOR  
 ELECTRICAL  
 PLAN**

STAMP:  
 DATE:

SCALE:  
 1/4" = 1'-0"  
 DESIGN TEAM:  
 RSW/CA/AD

SHEET NUMBER:  
**E-3.0**

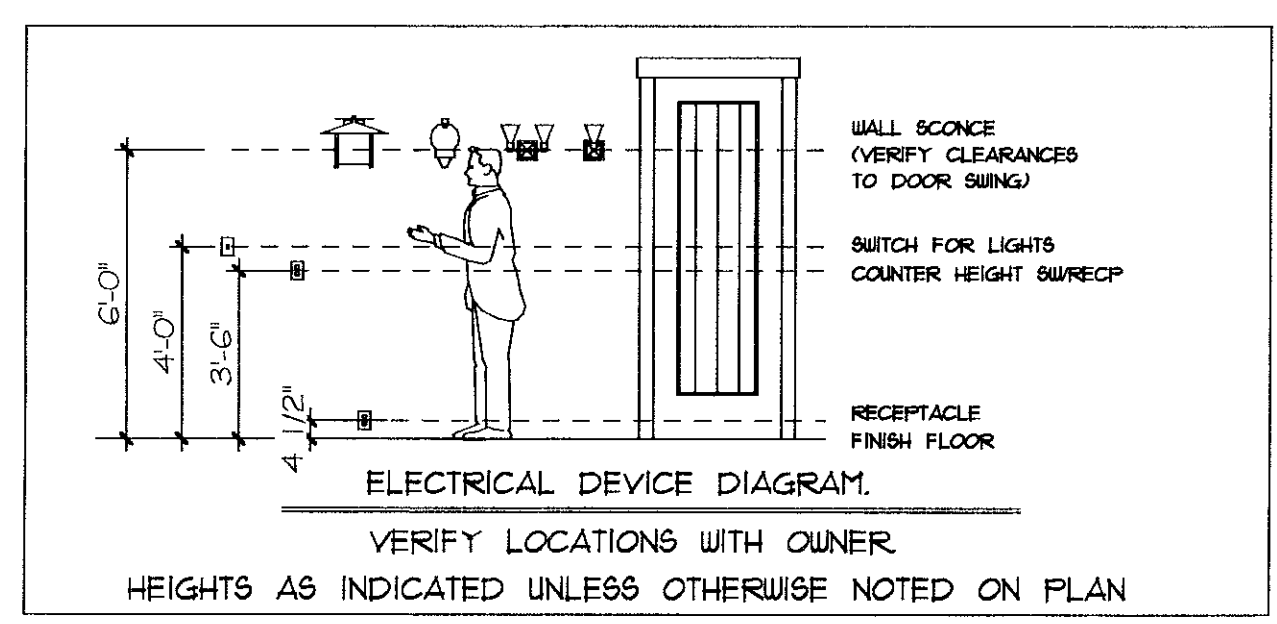

**ELECTRICAL KEY**

	duplex receptacle outlet		overhead fixture
	split-wired duplex outlet		eyeball fixture
	220 outlet		pendant fixture
	ground fault interrupter outlet		recessed fixture
	weatherproof outlet		surface fixture
	floor outlet		wall fixture
	4-plex outlet		weather-proof wall fixture
	dedicated special outlet		vanity fixture 2/4'
	dedicated outlet		tape lighting
	single pole switch		task lighting
	three-way switch		track lighting 2/4'
	four-way switch		tokistar lites 12/4/16'
	dimmer switch		fluorescent fixture 2/4'
	3-way dimmer switch		flood lights
	timer switch		exhaust fan/light
	special switch		overhead fan
	weatherproof switch		wall fan
	jamb switch		telephone
	smoke detector		television
	keypad entry		garage door opener
	hose bib		paddle fan
	bollard		speaker

NOTE:  
 ALL SMOKE DETECTORS TO BE ON DEDICATED CIRCUIT AND HARDWIRED FOR SIMULTANEOUS ALARM

