


$\Delta = 8'21.31"$
 $L = 525.00$
 $R = 76.58$
 Chord Brg. = S78°09'28"E
 Chord = 76.52


 $\Delta = 13'55.41"$
 $R = 275.00$
 $L = 66.85$
 Chord Brg. = S89°18'05"E
 Chord = 66.69

 $\Delta = 52'38.41"$
 $R = 85.00$
 $L = 78.10$
 Chord Brg. = N69°56'36"W
 Chord = 75.38


 $\Delta = 18'13.03"$
 $R = 225.00$
 $L = 71.54$
 Chord Brg. =
 Chord = 71.24

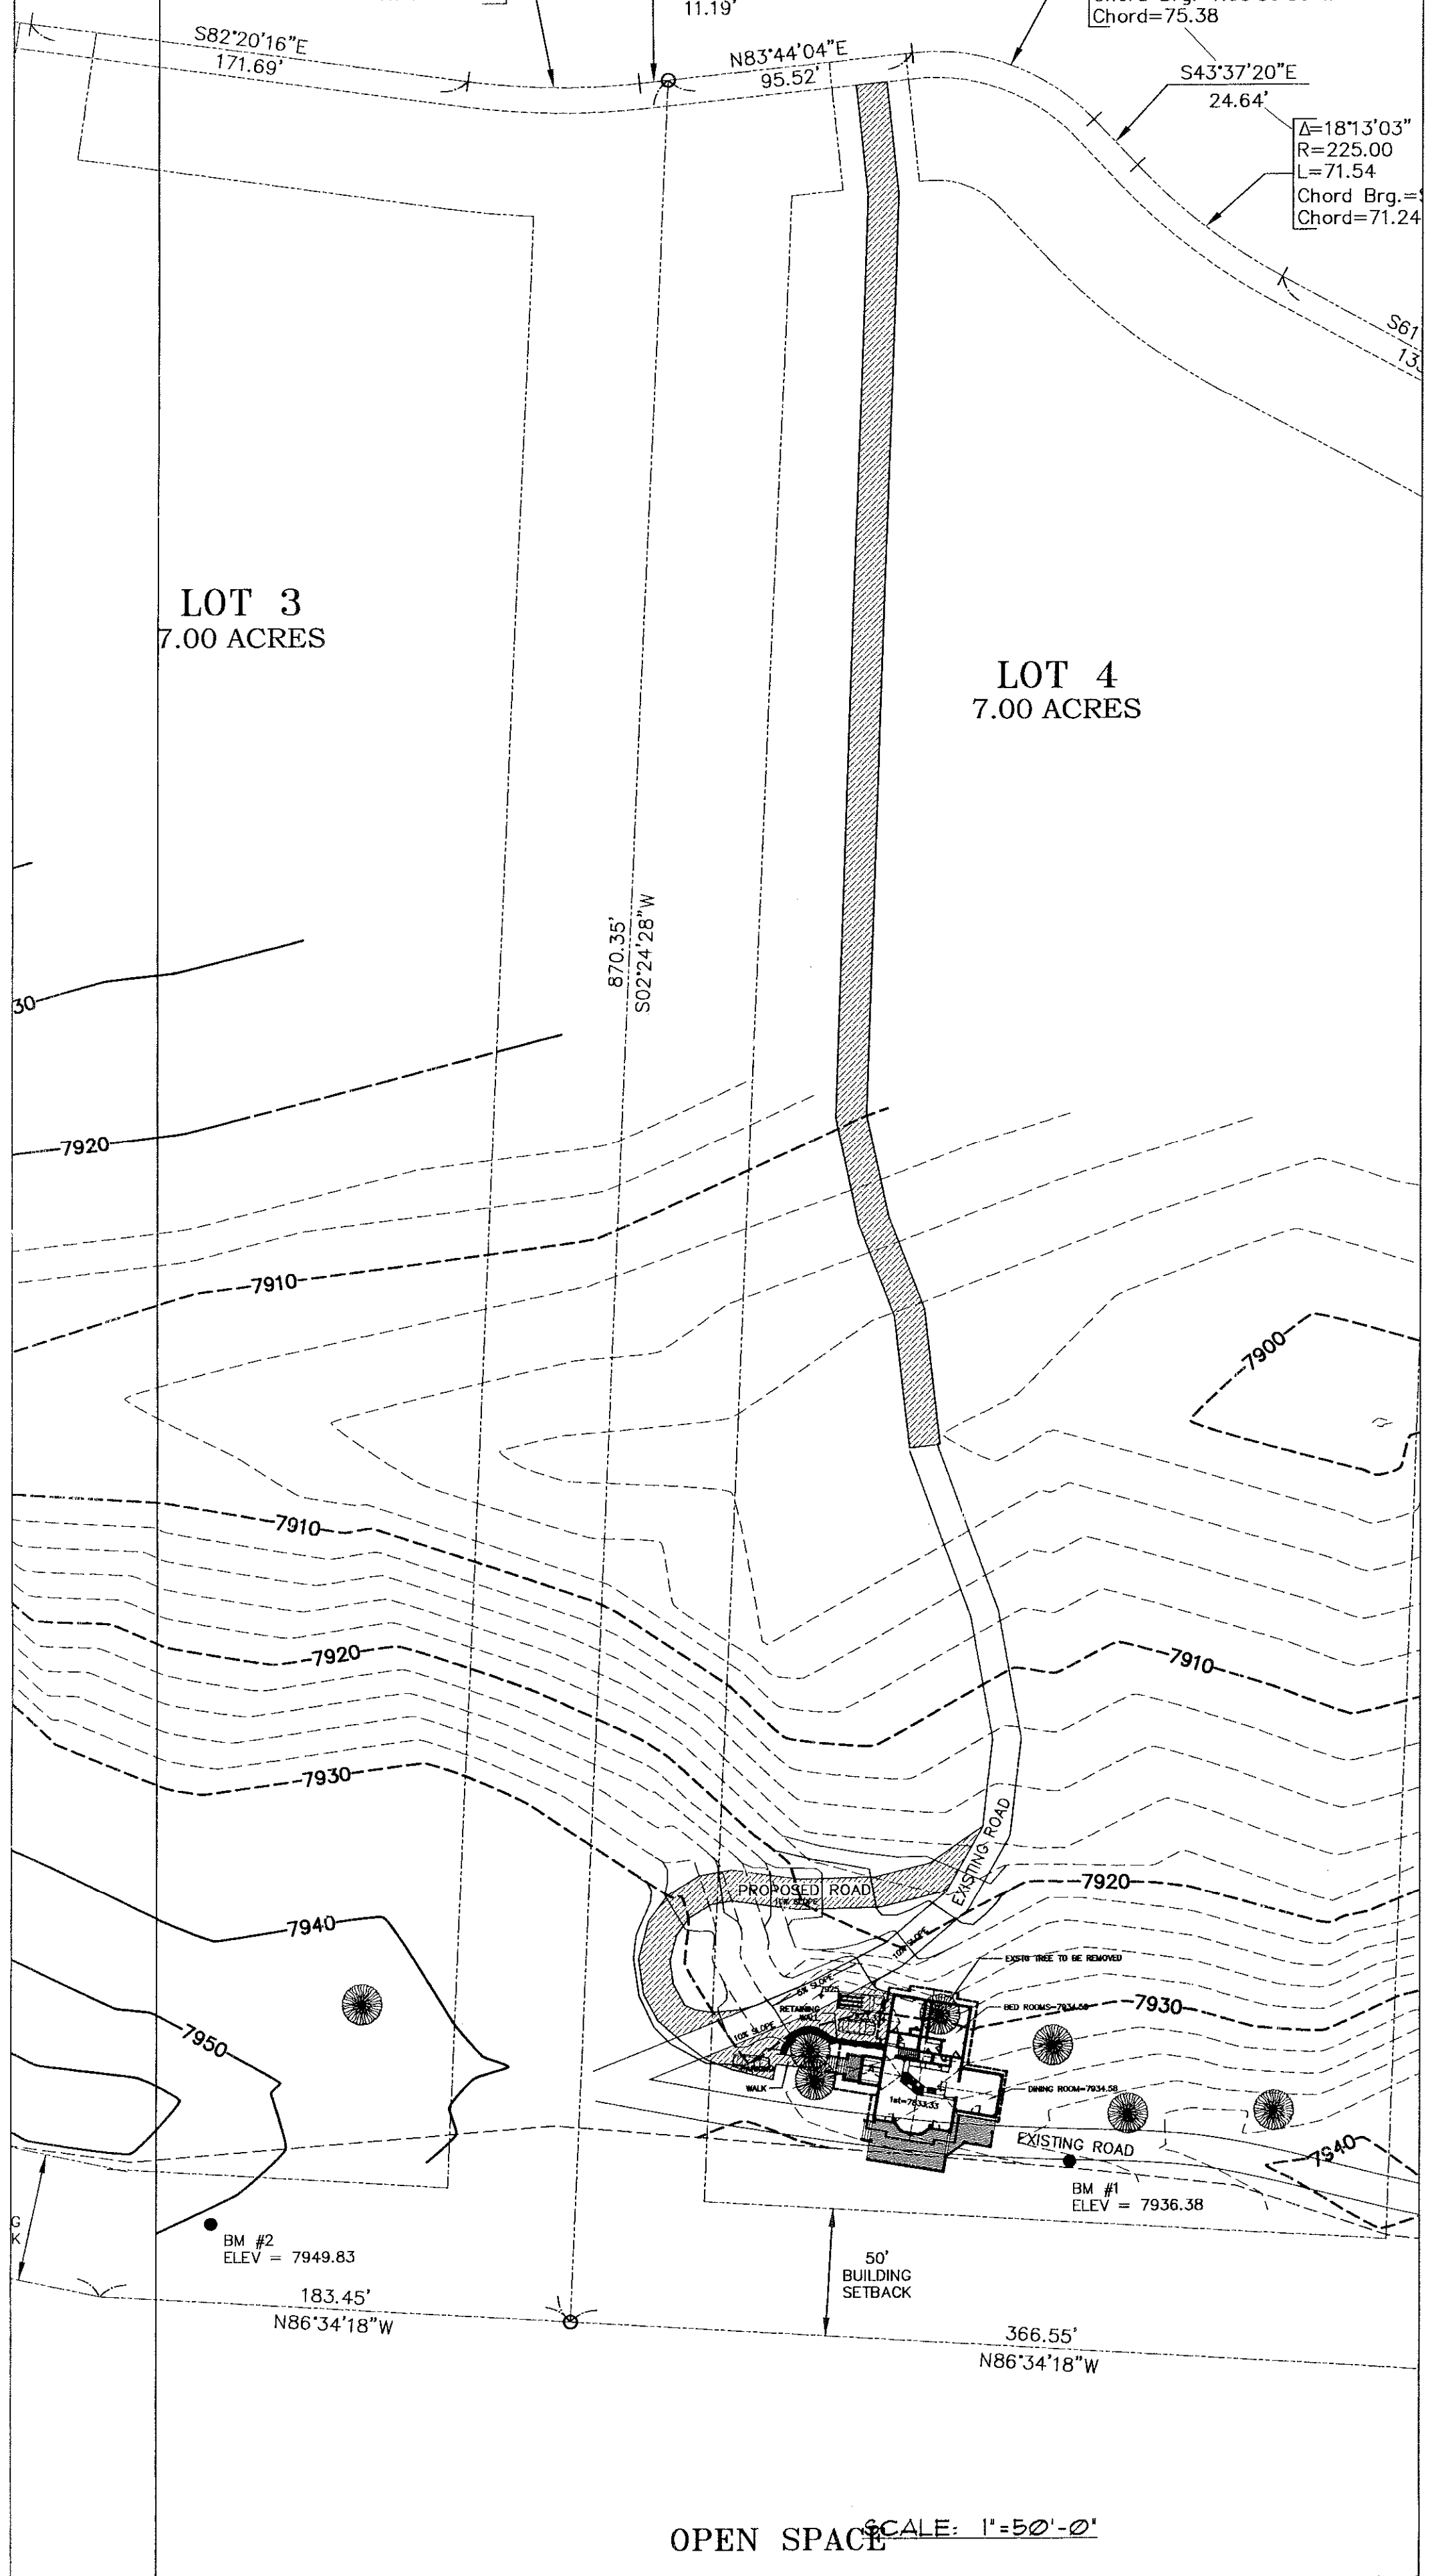

SCALE: 1"=50'-0"

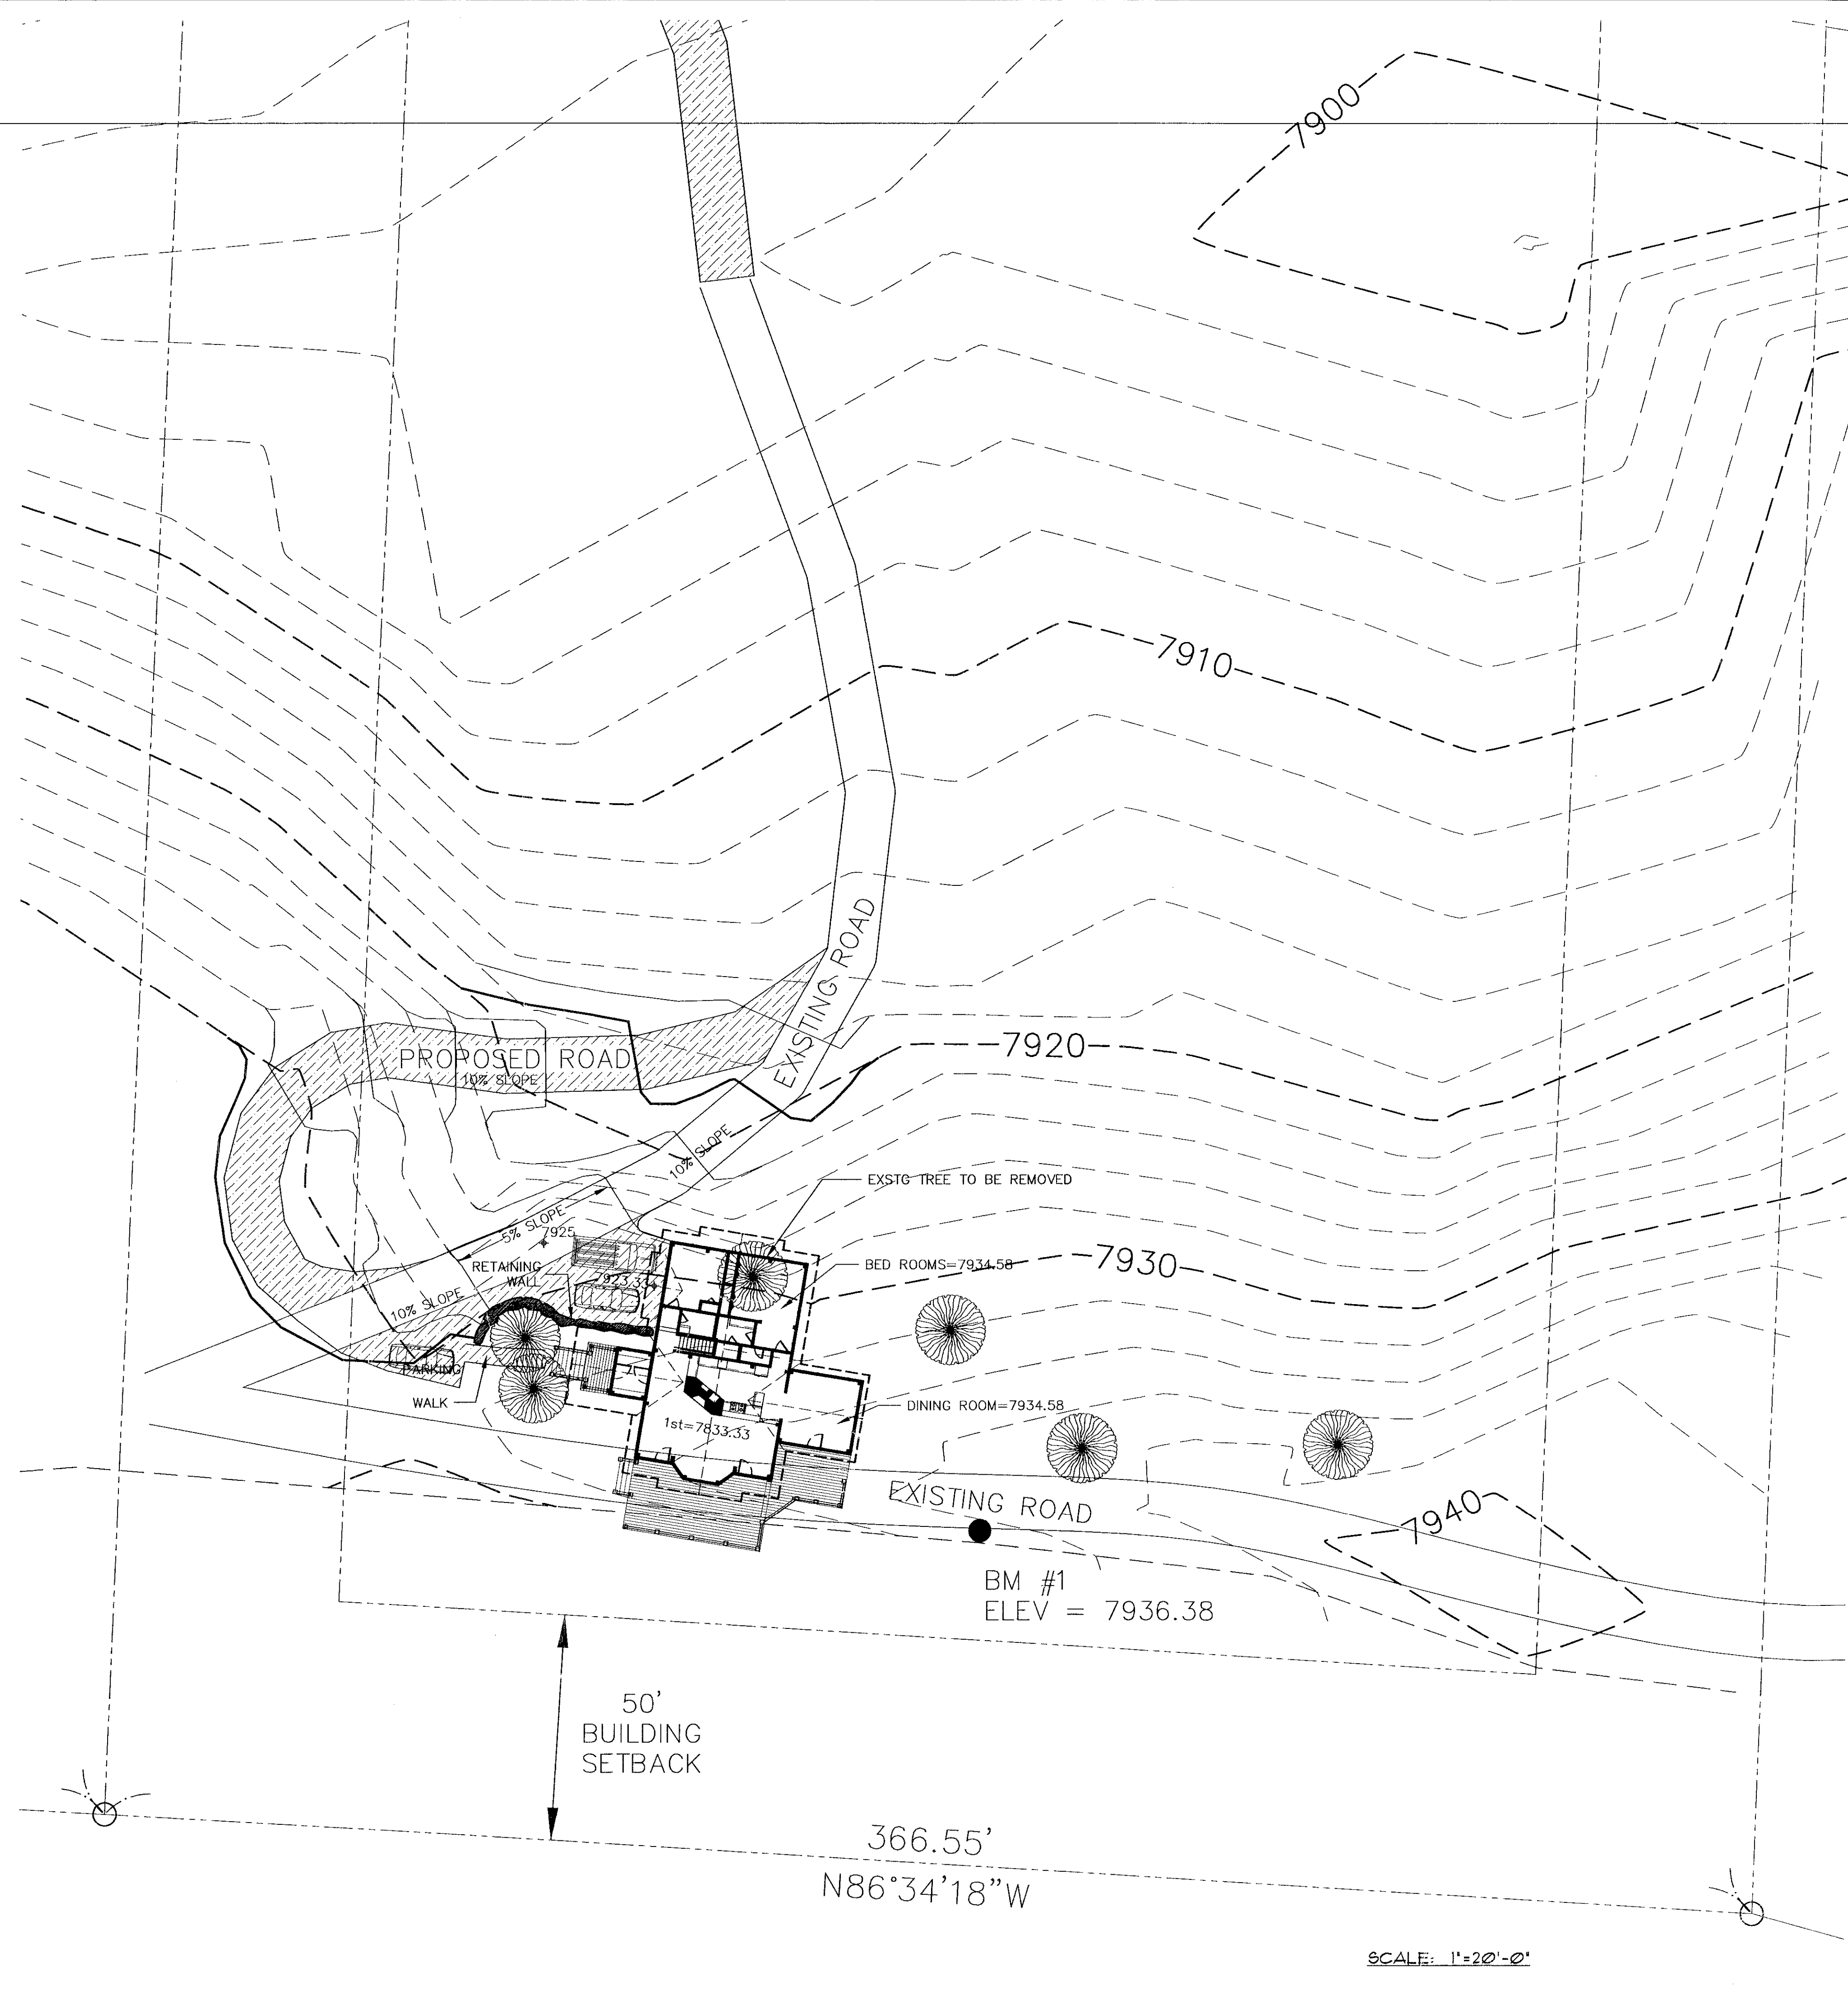

SCALE: 1"=20'-0"

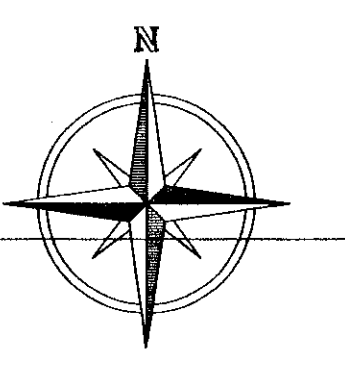

BENSONWOOD HOMES
 a division of benson woodworking co.

6 BLACKJACK CROSSING
 WALPOLE, NH 03608 USA

PH: (603) 756-3600
 FAX: (603) 756-3200
 EMAIL: INFO@BENSONWOOD.COM

THE
 EAGLES NEST

 RIDGWAY
 COLORADO

DATE	FOR:
20FEB04	SD#2
27FEB04	SD#3
30APR04	FOR CONSTR

DRAWING NAME:

 SITE
 DIAGRAM

STAMP:

DATE:
 SCALE:
 AS NOTED
 DESIGN TEAM:
 RSW/CA/AD

SHEET NUMBER:

A-2.0