



WASHINGTON MOTORSPORTS LIMITED PARTNERSHIP
 PARCEL EXHIBIT MAP
 SECTION 13, T25N, R41E, W.M.
 SPOKANE COUNTY, WASHINGTON

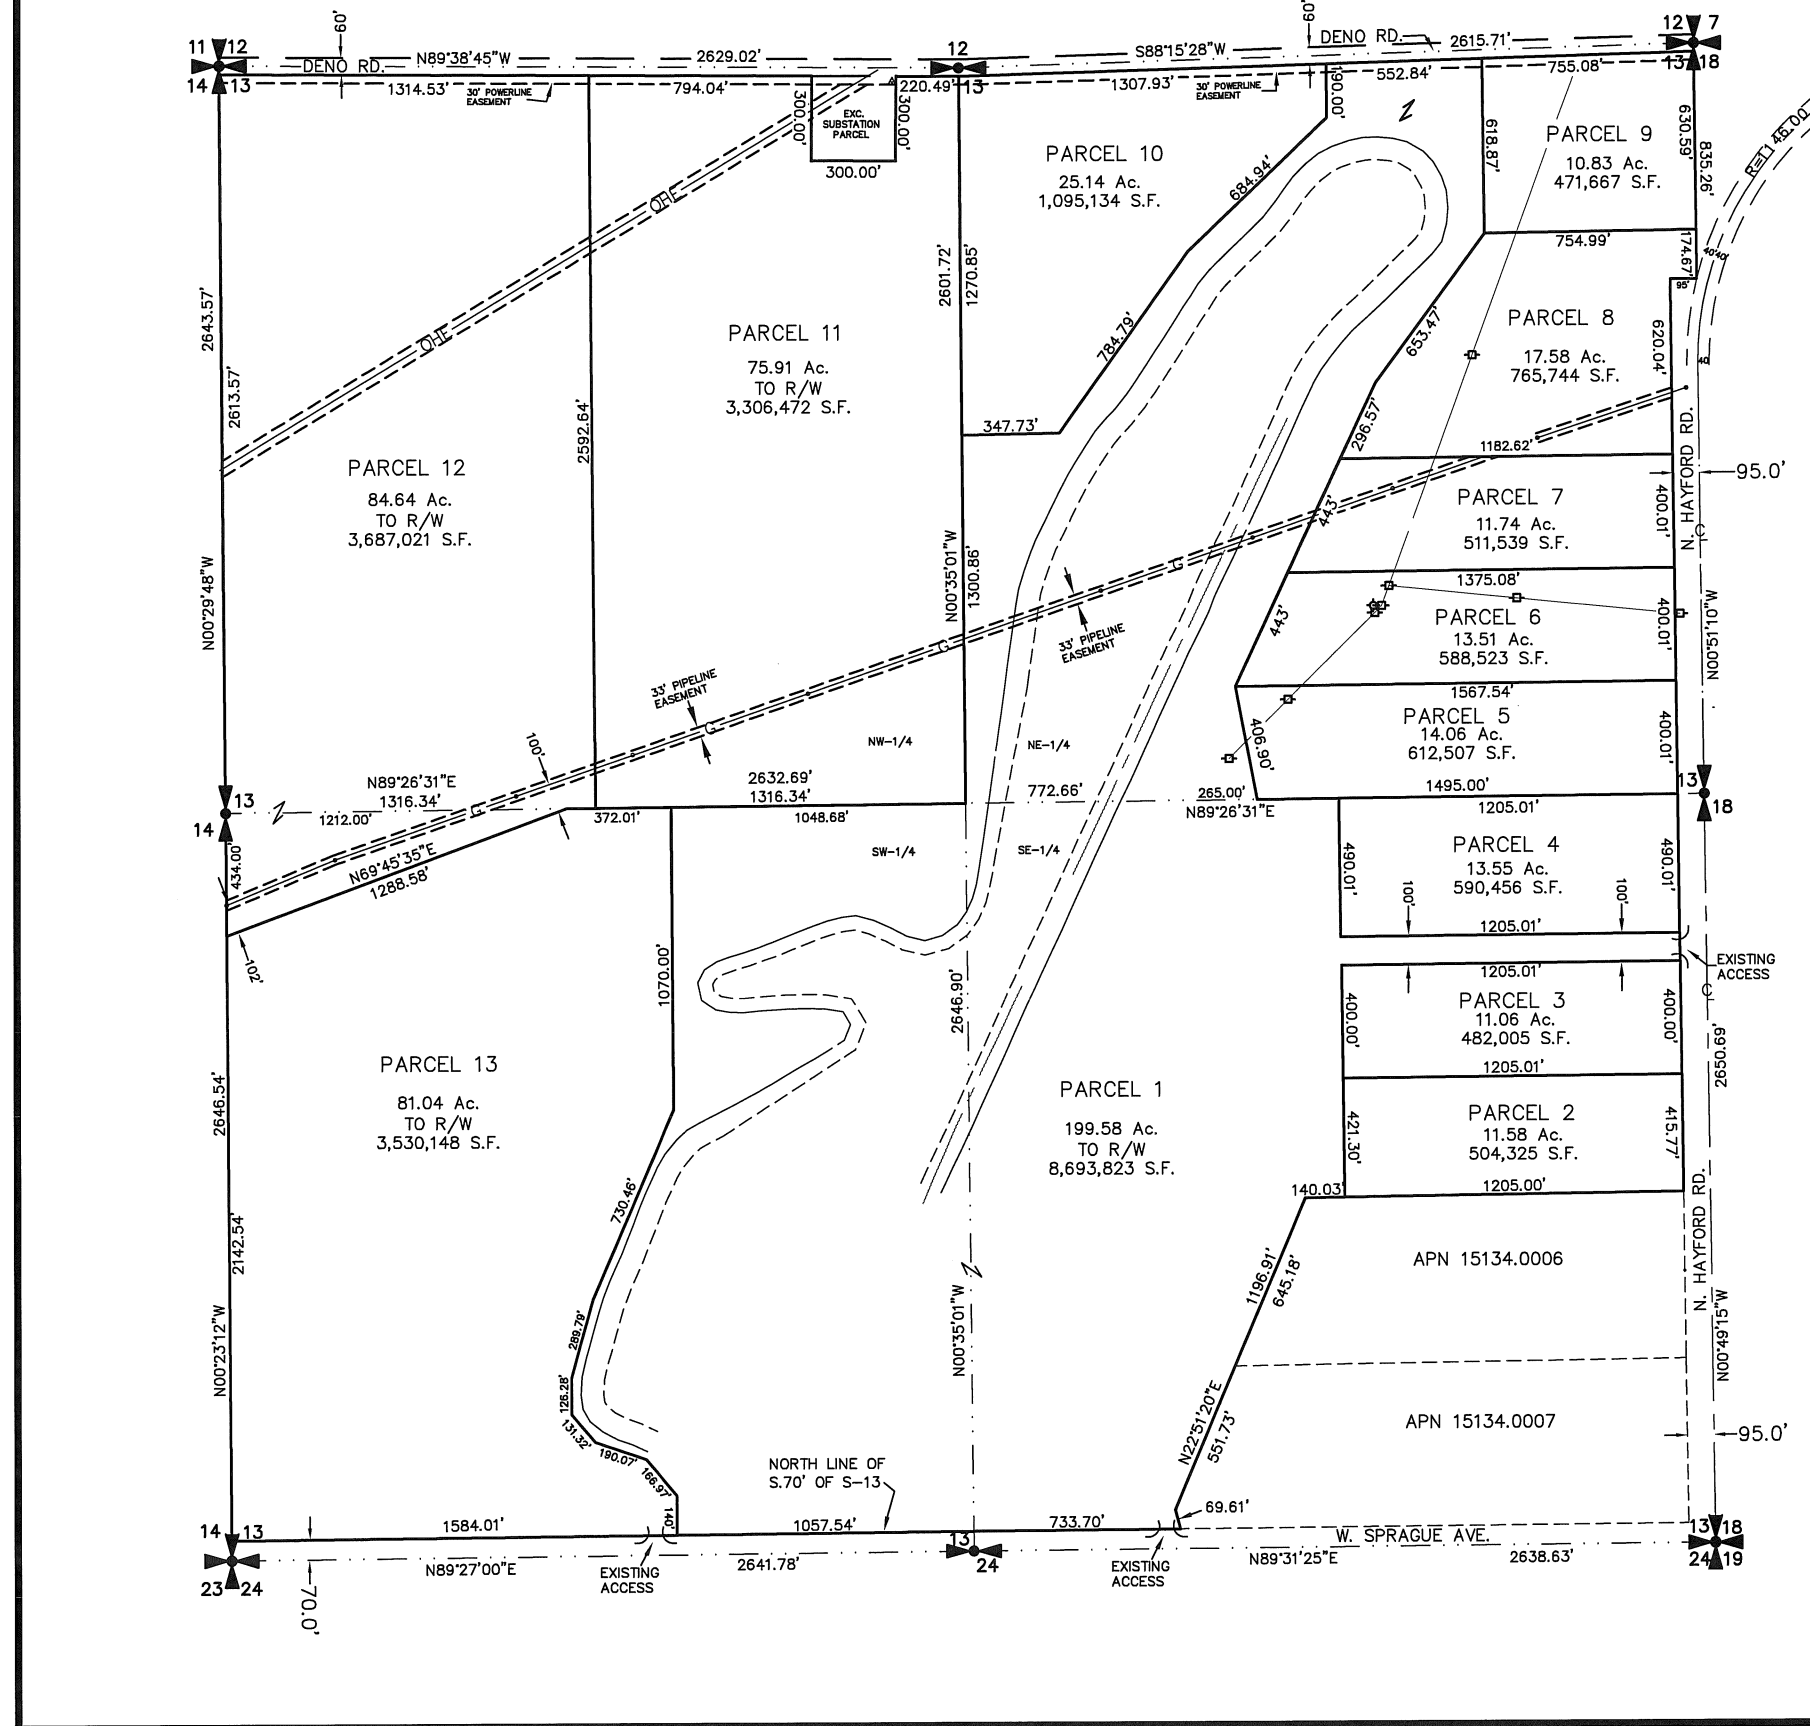

LEGEND

	SECTION LINE
	PARCEL BOUNDARY
	RIGHT OF WAY LINE
	ELECTRICAL EASEMENT LINE
	OHE
	OVERHEAD POWER
	FUG
	PIPE LINE EASEMENT

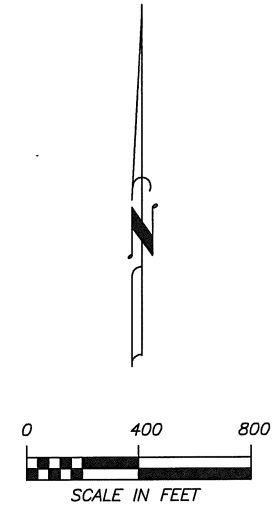

TOTAL AC.
 EXISTING
 APN 15135.0009
 570.23 Ac.

DWN BY: DLP
 CKD BY: GWE
 DWN: 01/29/08
 REV: 02/13/08
 REV: 03/18/08
 1012601-Exempt-Seg.dwg
 SHEET 1 OF 1

USKH
 Engineering • Land Surveying
 Planning • Materials Testing

- 621 W. Mallon Ave, Ste 309
Spokane, WA 99201
(509) 328-5139
- 313 D Street, Ste 200
Lewiston, ID 83501
(208) 746-2661
- 1920 Main Street, Ste 14
Ferndale, WA 98248
(360) 312-1815
- 5 North Colville
Walla Walla, WA 99362
(509) 522-4843
- 115 W. Hermiston Ave, Ste 140
Hermiston, OR 97838
(541) 564-4448

USKH W.O. 1012601