

LOCATION SKETCH
N.T.S.

LINE	DIRECTION	DISTANCE
1	S36°32'W	39.74'
2	S33°07'W	41.06'
3	S56°58'W	28.74'
4	S23°16'W	22.16'
5	S35°02'W	145.31'
6	N89°32'W	33.49'
7	S72°21'W	18.37'
8	S21°22'W	17.14'
9	S65°36'W	57.24'
10	S41°21'W	27.63'
11	S67°30'W	142.34'
12	S64°01'W	84.29'
13	S72°58'W	70.38'
14	N63°56'W	18.45'
15	S44°40'W	61.82'

ALFRED V. PAPIERSKI
D.B. 312, PG. 568

PH3 LLC
X MARTIN EPSTEIN
D.B. 318, PG. 206

ANITA MATHES &
DIANE WINSTEAD
D.B. 305, PG. 730

MELISSA H. WILLIAMS
D.B. 323, PG. 210


HICKS FAMILY TRUST
D.B. 221, PG. 323

NOTE: PROPERTY LOCATED ON TAX MAP 66, PART OF
PARCEL 6, RECORDED IN DEED BOOK 287, PAGE
216.


NOTE: THIS PLAT IS SUBJECT TO
ANY AND ALL RIGHTS-OF-WAY,
EASEMENTS AND/OR RESTRICTIONS
THAT MAY EXIST.

NOTE: THIS PROPERTY DOES NOT
LIE IN A H.U.D. F.I.A. SPECIFIED
SPECIAL FLOOD HAZARD AREA.
FIRM MAP NO. 470233 0075 B,
DATED SEPTEMBER 4, 1991.

I HEREBY CERTIFY THAT THIS IS
A CATEGORY II SURVEY AND
THE RATIO OF PRECISION OF THE
UNADJUSTED SURVEY IS 1:7,500
AS SHOWN HEREON.
PAUL R. LINGERFELT S.S. 771

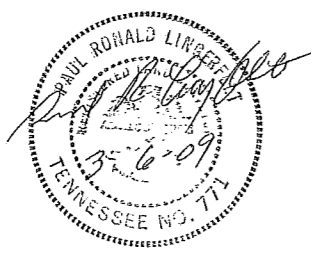

GRAPHIC SCALE

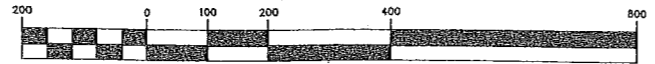

(IN FEET)
1 inch = 200 ft.

- - BEND IN LINE
- ⊙ - METAL FENCE POST
- ⊗ - WOOD FENCE POST
- - IRON PIN FOUND
- ⊖ - IRON PIN SET 1/2" REBAR

NO.	DATE	BY	REVISION
SURVEY FOR			
MICHAEL FRIZZELL			
HARRISON ROAD			
1ST CIVIL DISTRICT			
MONROE COUNTY, TENNESSEE			
DATE: 3-6-09	PAUL LINGERFELT SURVEYING		DRAWING NO. 09028
SCALE: 1"=200'	109 COUNTY ROAD 325		
DRWN: PL	SWEETWATER, TENNESSEE 37874		SHEET 1 OF 1
CHKD: PRL	TELEPHONE: (423) 337-6827		