


STATE OF ALABAMA
COUNTY OF ETOWAH

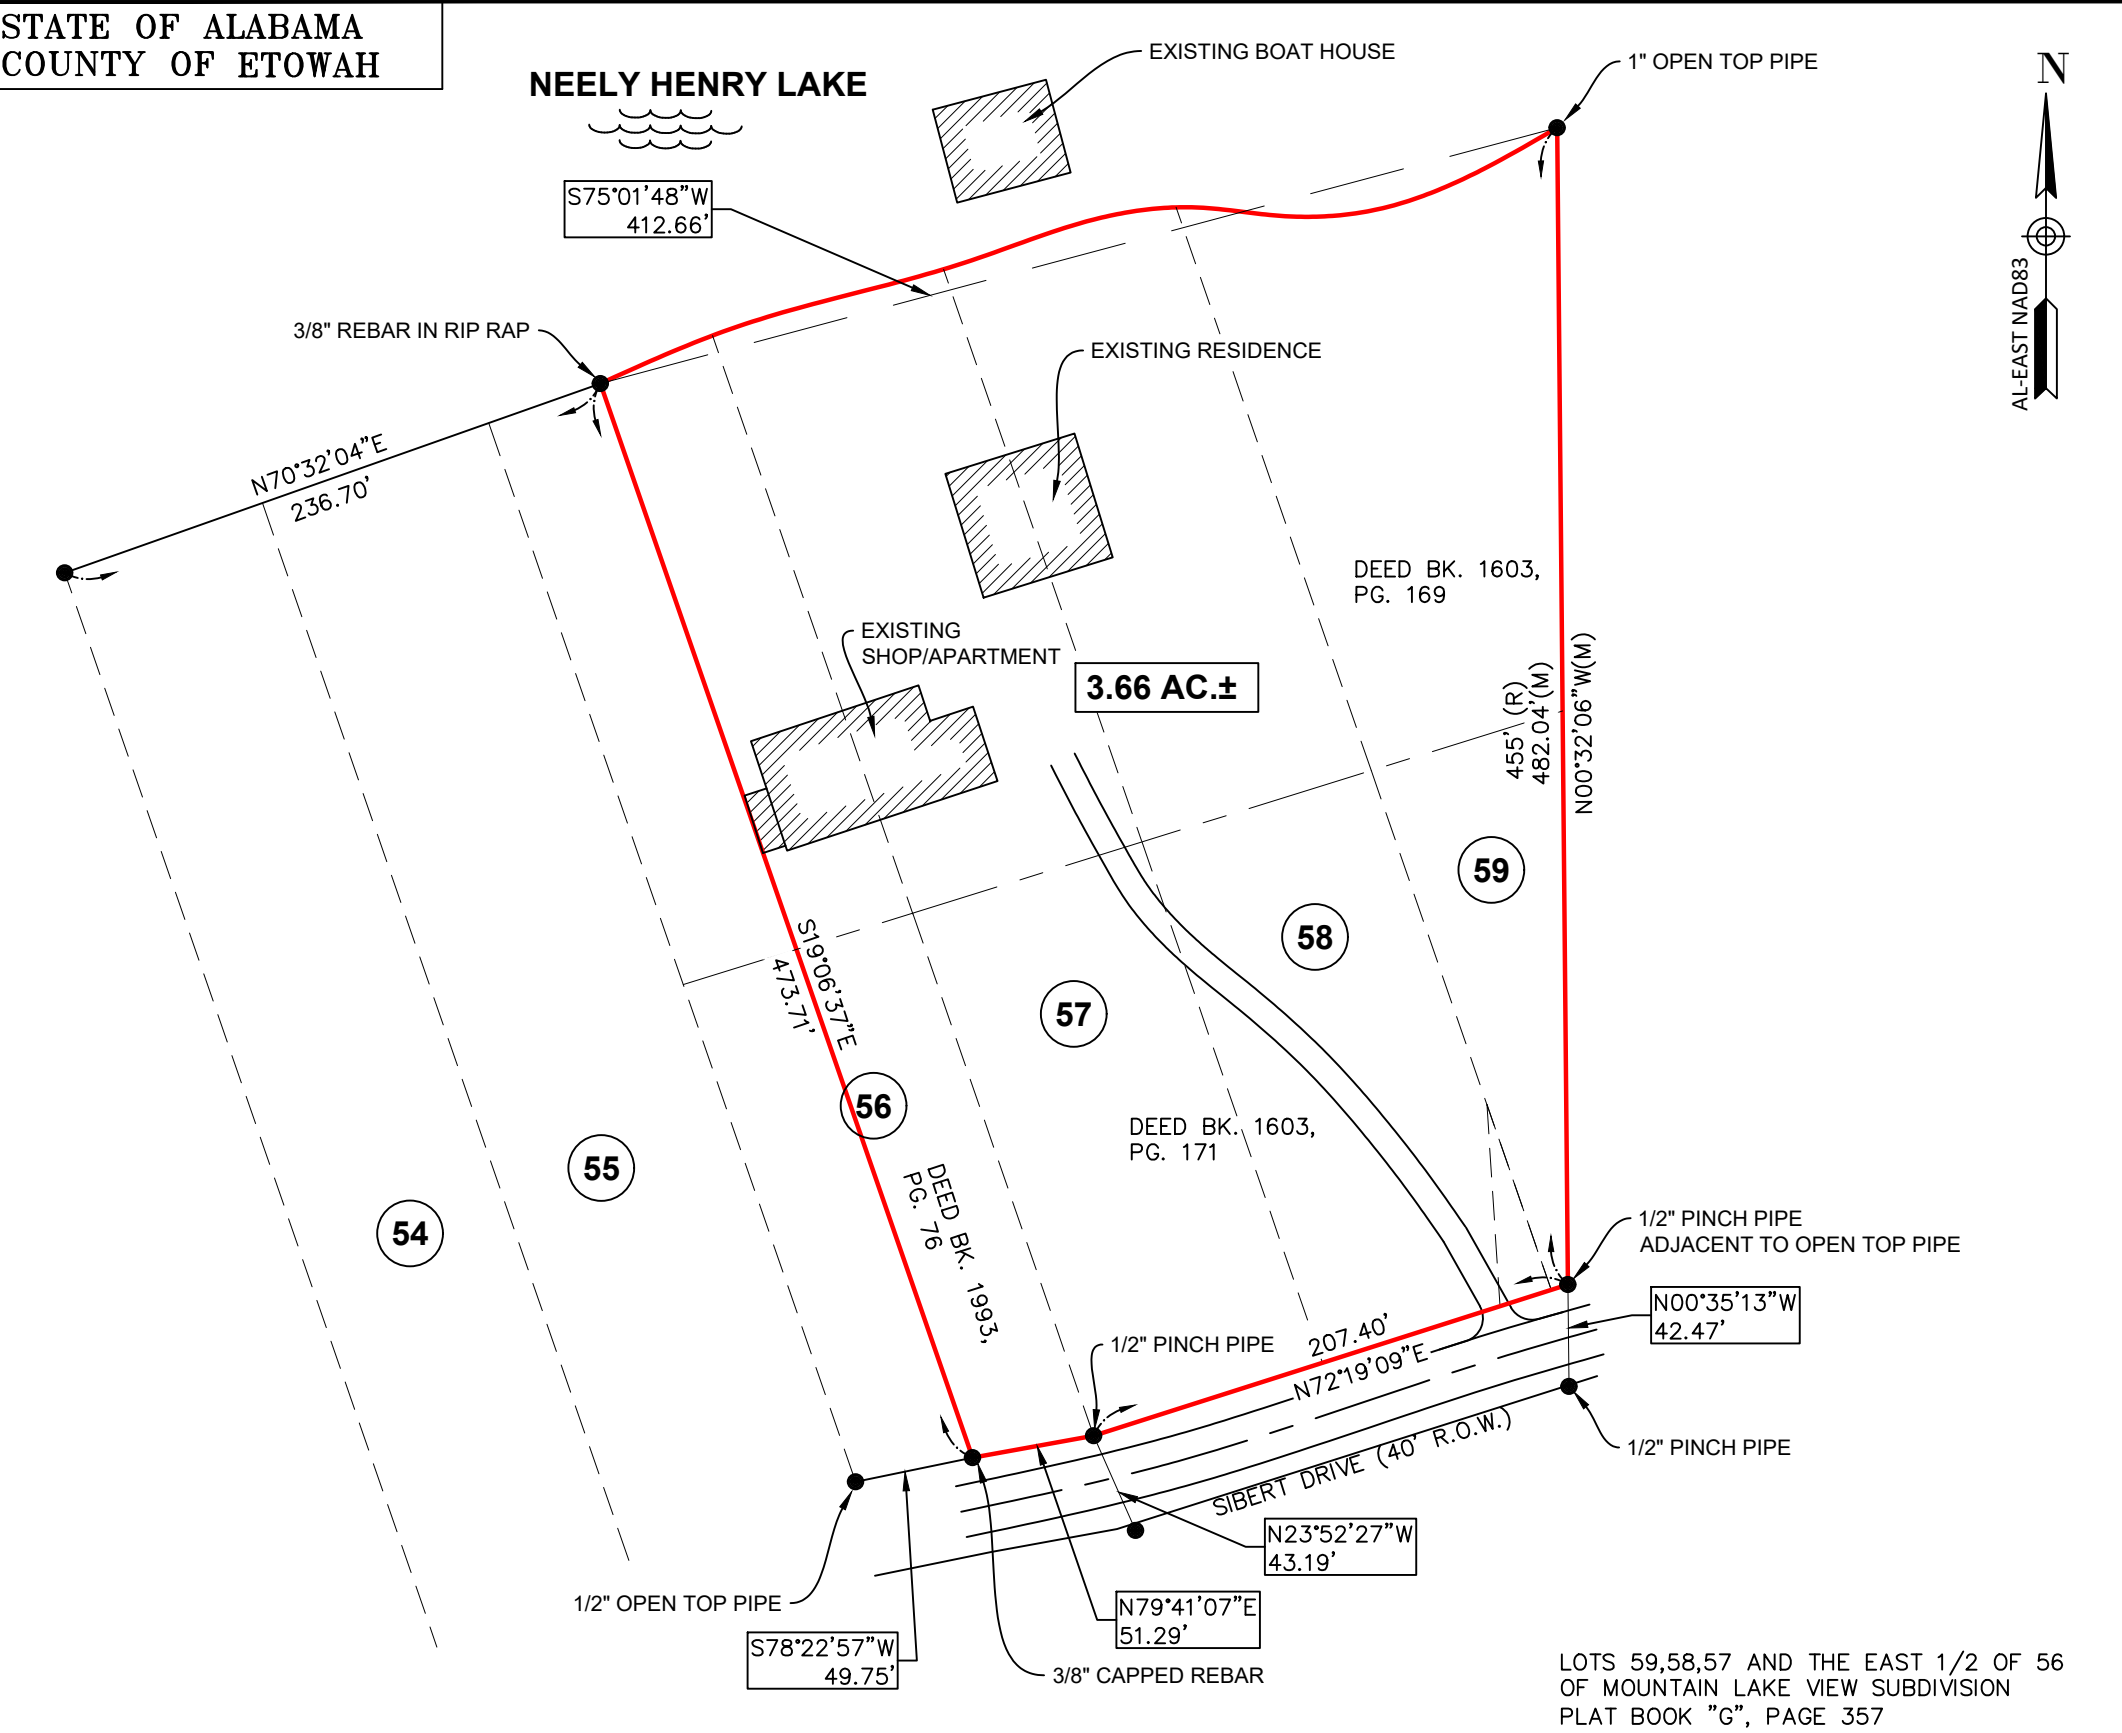

LEGEND

- IRON PIN FOUND
- IRON PIN SET WITH CAP (STAMPED "50285")
- P.O.C. POINT OF COMMENCEMENT
- P.O.B. POINT OF BEGINNING
- (R) RECORD (BEARING, DISTANCE, OR ANGLE)
- (M) MEASURED (BEARING, DISTANCE, OR ANGLE)
- SURVEYED PROPERTY BOUNDARY

NOTE:
SURVEYOR HAS MADE NO INVESTIGATION OR INDEPENDENT SEARCH FOR EASEMENTS OF RECORD, ENCUMBRANCES, RESTRICTIVE COVENANTS, OWNERSHIP TITLE EVIDENCE, OR ANY OTHER FACTS WHICH AN ACCURATE AND CURRENT TITLE SEARCH MAY DISCLOSE.


I HEREBY CERTIFY (OR STATE) THAT ALL PARTS OF THIS SURVEY AND DRAWING HAVE BEEN COMPLETED IN ACCORDANCE WITH THE CURRENT REQUIREMENTS OF THE STANDARDS OF PRACTICE FOR SURVEYING IN THE STATE OF ALABAMA TO THE BEST OF MY KNOWLEDGE, INFORMATION AND BELIEF.

Tanner Porman
TANNER LEE PERMAN, PLS
ALABAMA LICENSE No. 50285



FIELD SURVEY DATE:
8/16/24
SURVEY METHOD:
GNSS OBSERVATIONS

SCALE:
1"= 80'
PROJECT No.:
S240816
DRAWING No.:
S240816.DWG

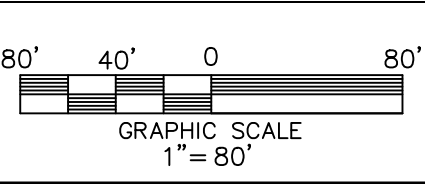

REFERENCE DEEDS: DB:1603 PG:169-172, DB:1993 PG: 76			
SURVEY REQUESTED BY:			
CLOSING ATTORNEY:			
NO.	REVISIONS	MADE	DATE

1204 SIBERT DRIVE
GLENCOE, AL

BOUNDARY SURVEY
FOR
GEORGE WRIGHT

PERMAN ENGINEERING CO.
Civil Engineering & Surveying
600 Perman Lake Road
Rainbow City, AL 35906
TEL. (256) 413-0433 FAX: 442-0161
E-MAIL: TANNER@PERMANENG.COM