


MELVIN ALRED
CHEROKEE COUNTY, ALABAMA

LOCATED IN THE WEST 1/2 OF THE SE 1/4 OF SECTION 2,
TOWNSHIP 11 SOUTH, RANGE 10 EAST OF THE HUNTSVILLE MERIDIAN

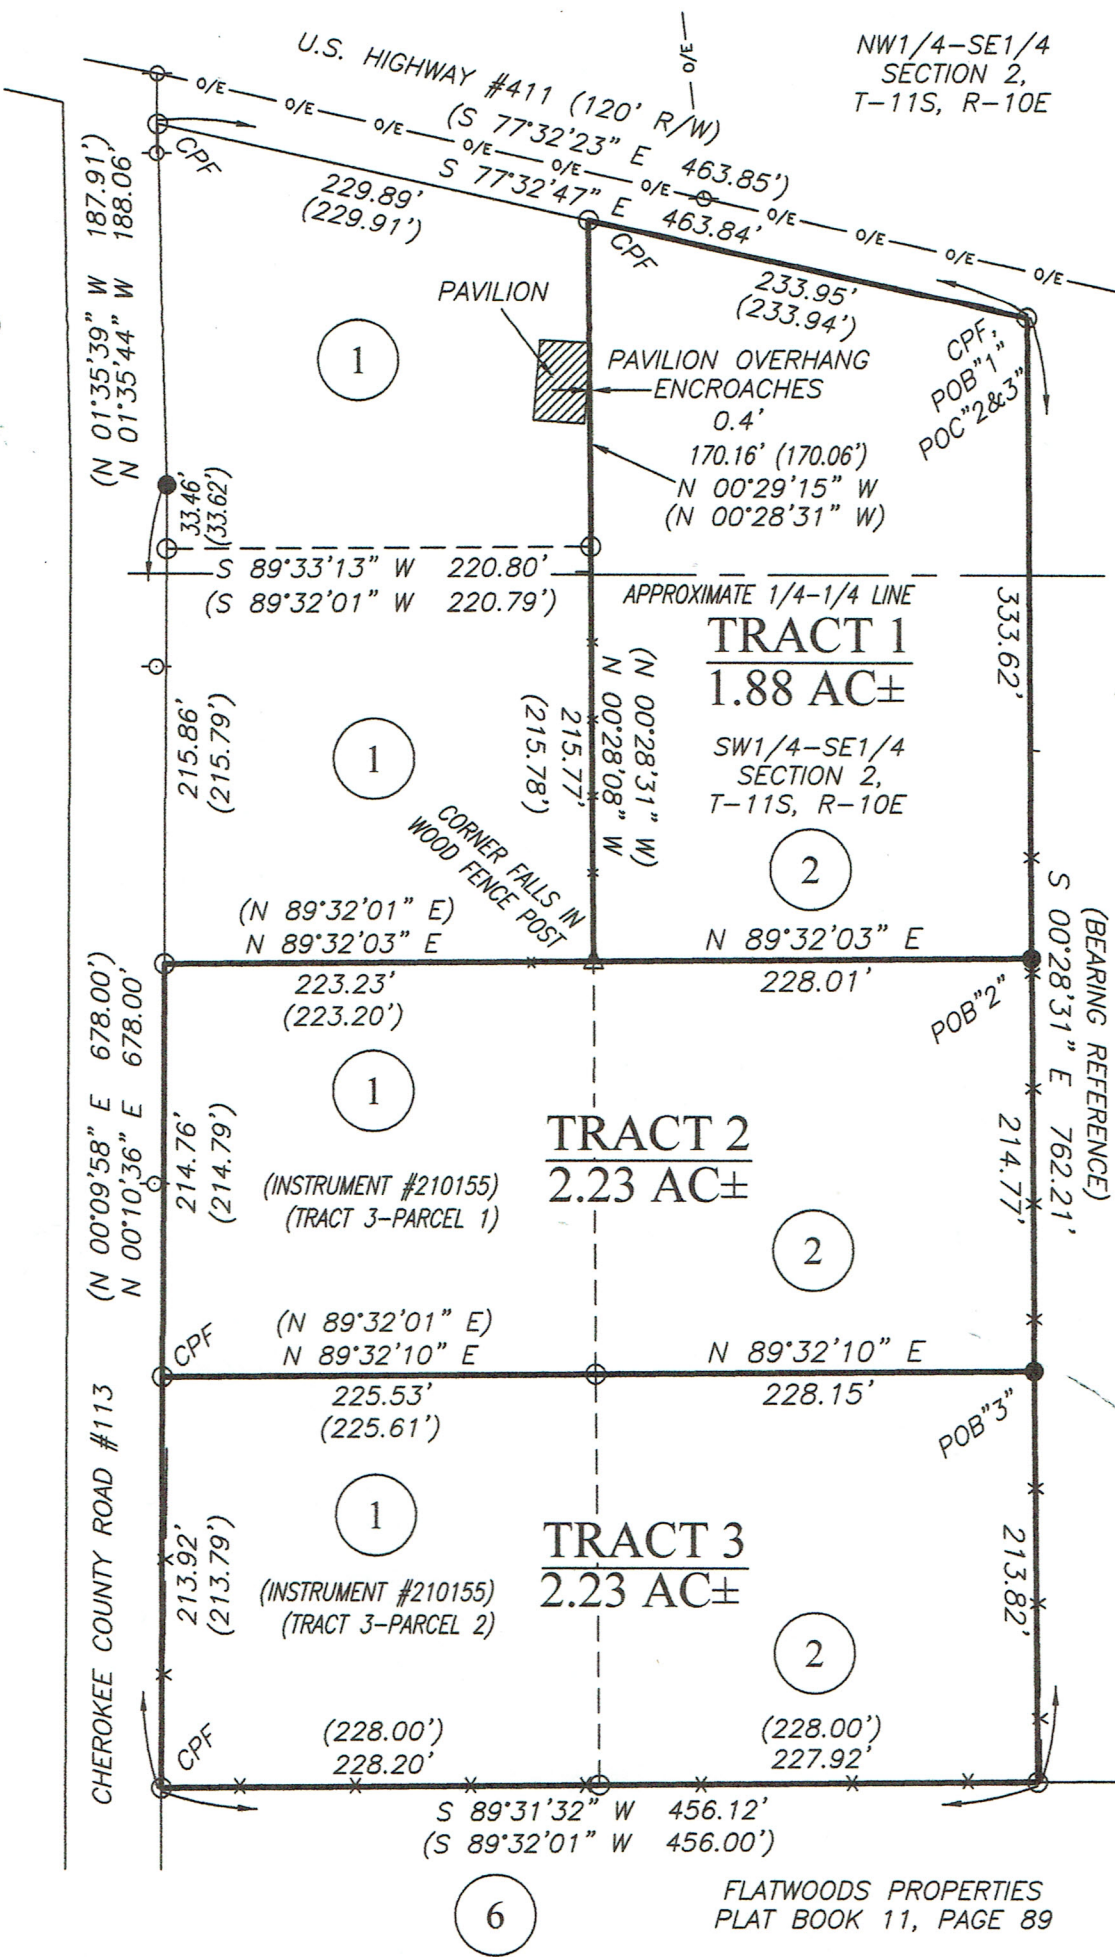

NOTES: BOUNDARY SURVEY (NO REQUEST OR ATTEMPT WAS MADE TO LOCATE UTILITY LINES OR UNDERGROUND ENCROACHMENTS)

SOURCE OF SURVEY & LEGAL DESCRIPTION:
INSTRUMENT #203006 & #210155

NO TITLE SEARCH WAS PROVIDED TO THIS SURVEYOR, AND NO REPRESENTATION IS MADE AS TO THE NATURE OF TITLE, PREVIOUSLY CONVEYED PARCELS, EASEMENTS, RESTRICTIONS, ETC.

ATTENTION IS DIRECTED TO THE FACT THAT THIS SURVEY MAY HAVE BEEN REDUCED OR ENLARGED IN SIZE DUE TO REPRODUCTION. THIS SHOULD BE TAKEN INTO CONSIDERATION WHEN OBTAINING SCALED DATA.

NO PERCOLATION TESTS OR SOIL TESTS WERE PERFORMED ON THIS PROPERTY AND NO REPRESENTATION IS MADE AS TO THE PERMEABILITY OF THE SOIL LOCATED ON THIS PROPERTY.


I HEREBY CERTIFY THAT ALL PARTS OF THIS SURVEY AND DRAWING HAVE BEEN COMPLETED IN ACCORDANCE WITH THE CURRENT REQUIREMENTS OF THE STANDARDS OF PRACTICE FOR LAND SURVEYING IN THE STATE OF ALABAMA TO THE BEST OF MY KNOWLEDGE, INFORMATION AND BELIEF.

DATE OF COMPLETED FIELD WORK: MAY 6, 2021

TED NOWAK
REG. #31835
ALABAMA LICENSED LAND SURVEYOR
No. 31835
PROFESSIONAL
Ted Nowak

LEGEND

CPF	CAPPED PIN FOUND - 1/2" CAPPED REBAR FOUND STAMPED "BAKER #20628"		
●	IRON PIN SET - 1/2" CAPPED REBAR STAMPED "NOWAK #31835" (UNLESS NOTED OTHERWISE)		
()	DENOTES RECORD BEARING AND/OR DISTANCE.	○	1/2" IRON REBAR FOUND (UNLESS NOTED OTHERWISE)
WM	WATER METER	⊖	POWER POLE
-O/E-	OVERHEAD ELECTRIC LINE	■	POWER METER
△	UNMONUMENTED POINT	-X-	FENCE LINE

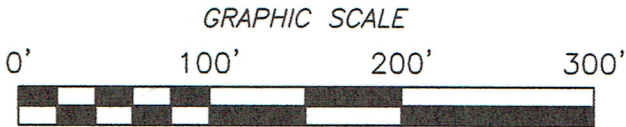

BOUNDARY SURVEY FOR: MELVIN ALRED	
NOWAK LAND SURVEYING, LLC 12030 AL HWY 9 S CENTRE, AL 35960 PHONE: (256) 927-8458 FAX: (256) 927-5983 EMAIL: nowaklandsurveying@gmail.com	
DATE: MAY 7, 2021	REVISION #:
FILE #: AL-051-2-15	SCALE: 1" = 100'