




Small Market Store

Michael Betz - (443) 309-4068 - mike.betz@whirlwindsteel.com



Revision:	Date:	WHIRLWINDSTEEL BUILDINGS & COMPONENTS MICHAEL BETZ - CORPORATE ACCOUNTS SALES DIRECTOR - (443) 309-4068 - MIKE.BETZ@WHIRLWINDSTEEL.COM			
		Customer:		Project Name & Location: FAMILY DOLLAR SMALL MARKET STORES CENTRE, AL	
		Drawn By: KAK	Date: 3/25/2021	Scale: NTS	Page: CS-1

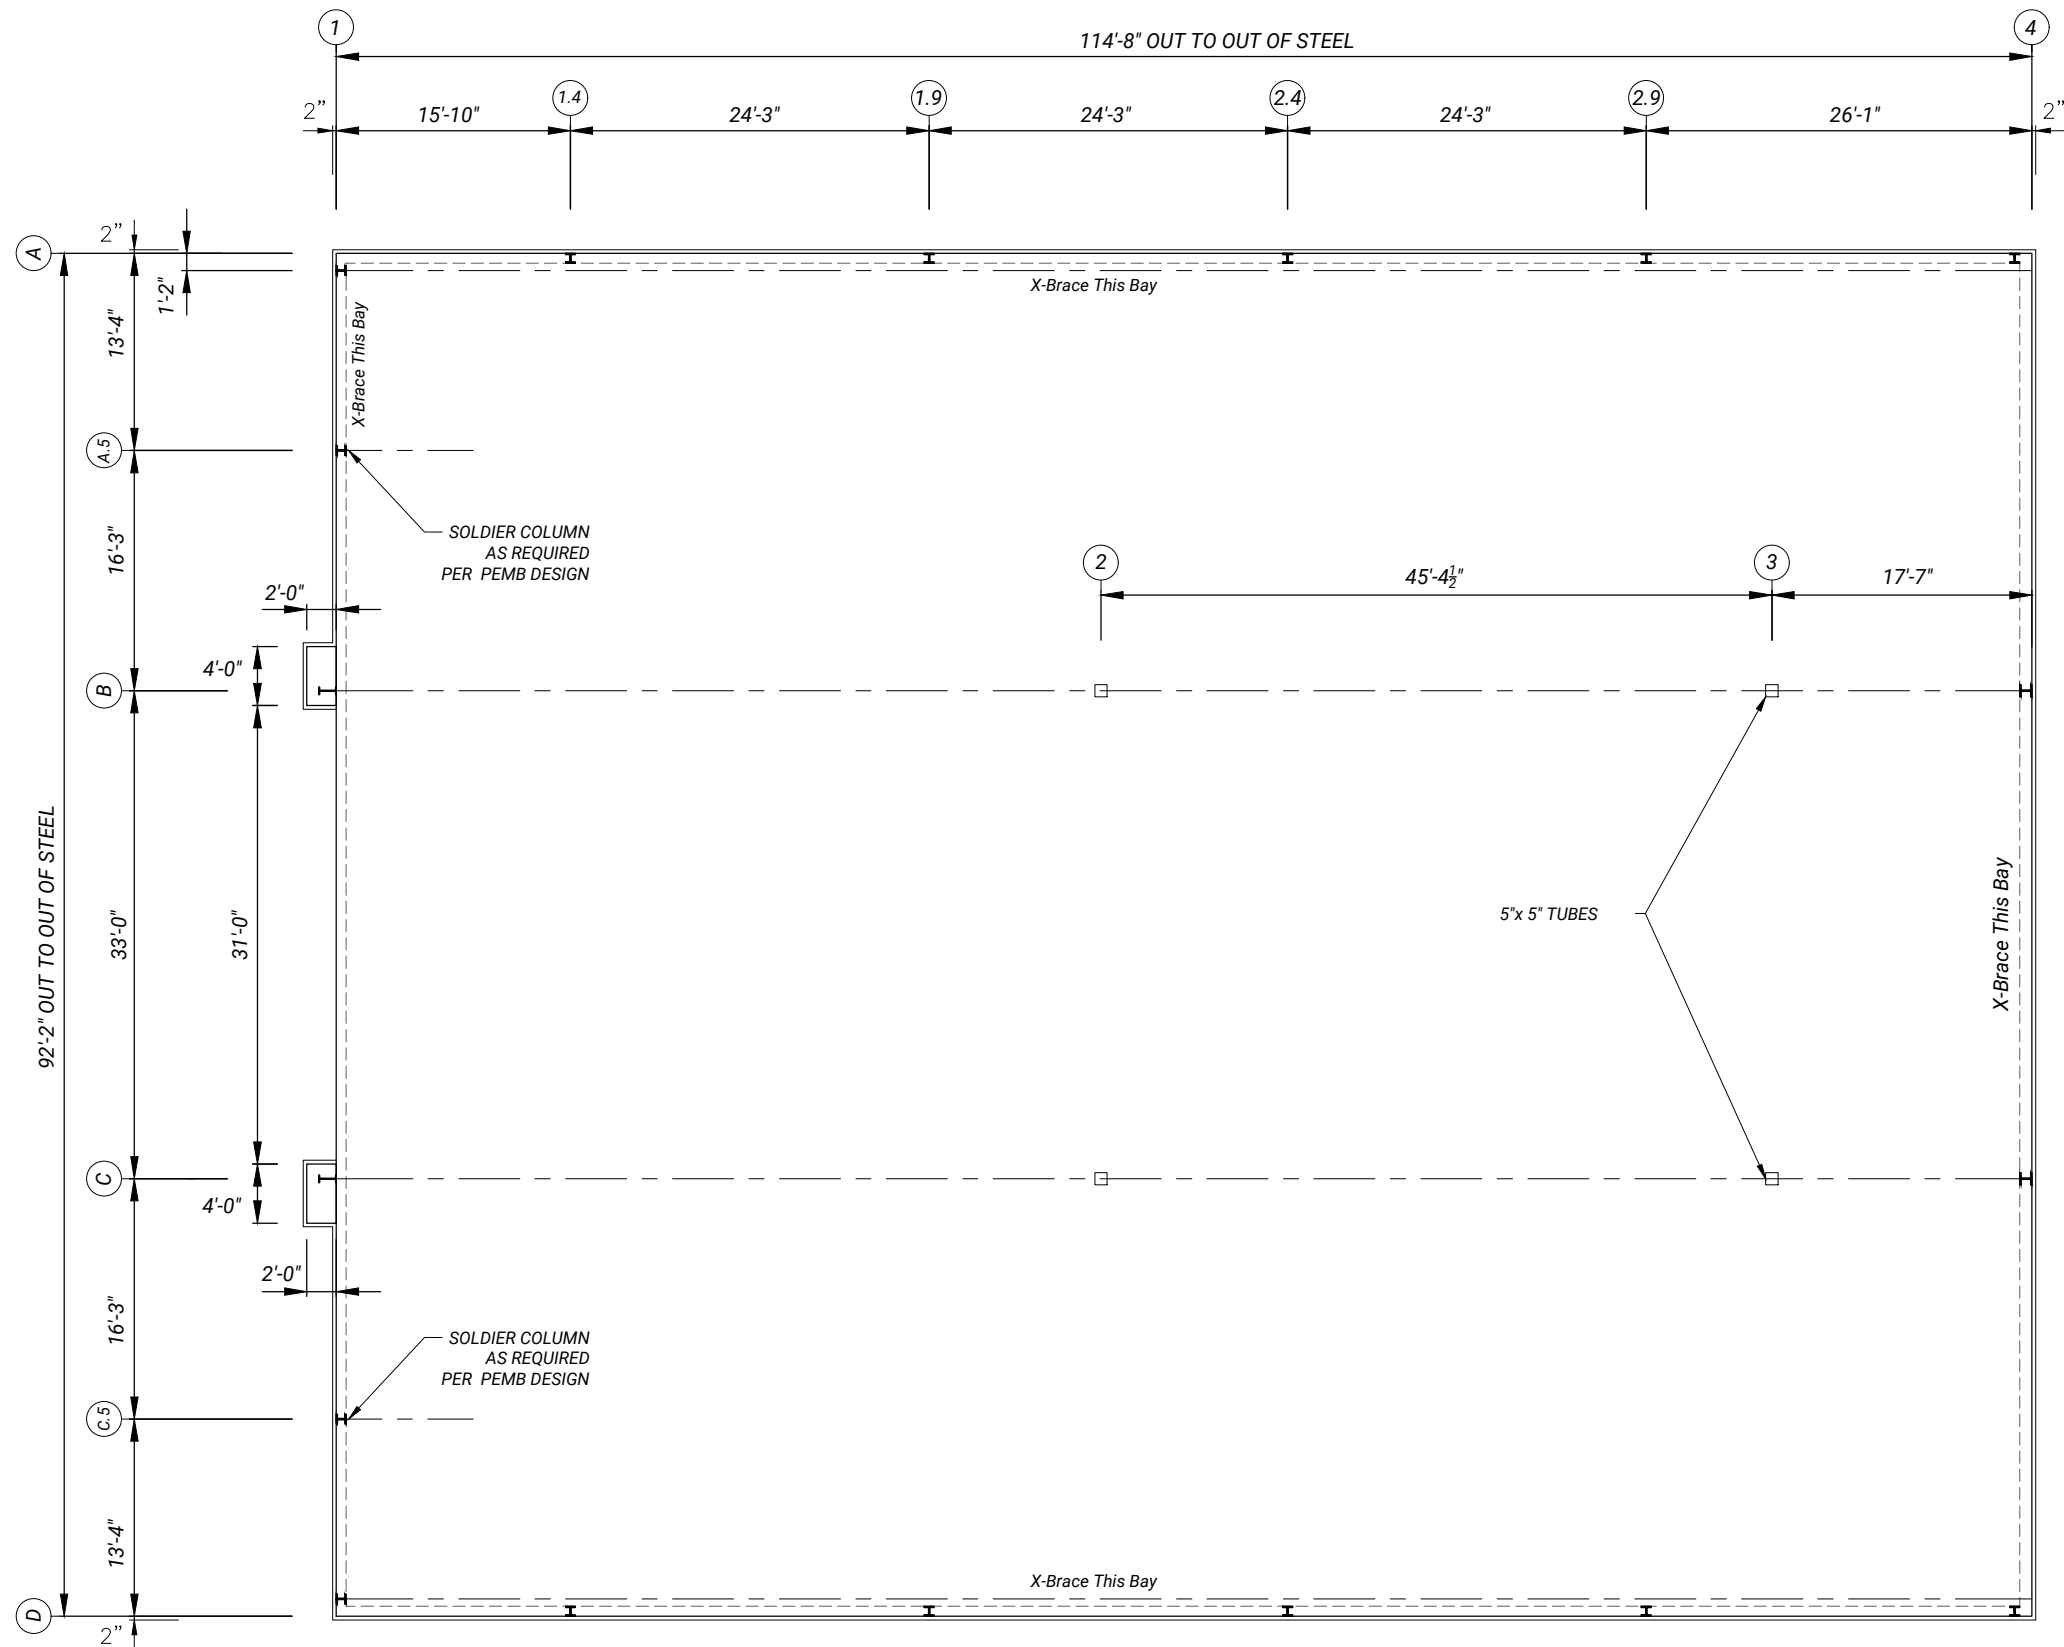

COLUMN PLACEMENT PLAN

Revision:	Date:



WHIRLWINDSTEEL
BUILDINGS & COMPONENTS

MICHAEL BETZ - CORPORATE ACCOUNTS SALES DIRECTOR - (443) 309-4068 - MIKE.BETZ@WHIRLWINDSTEEL.COM

Customer:

Project Name & Location:


FAMILY DOLLAR
SMALL MARKET STORES
CENTRE, AL

Drawn By: KAK

Date: 3/25/2021


Scale: NTS

Page: CS-2

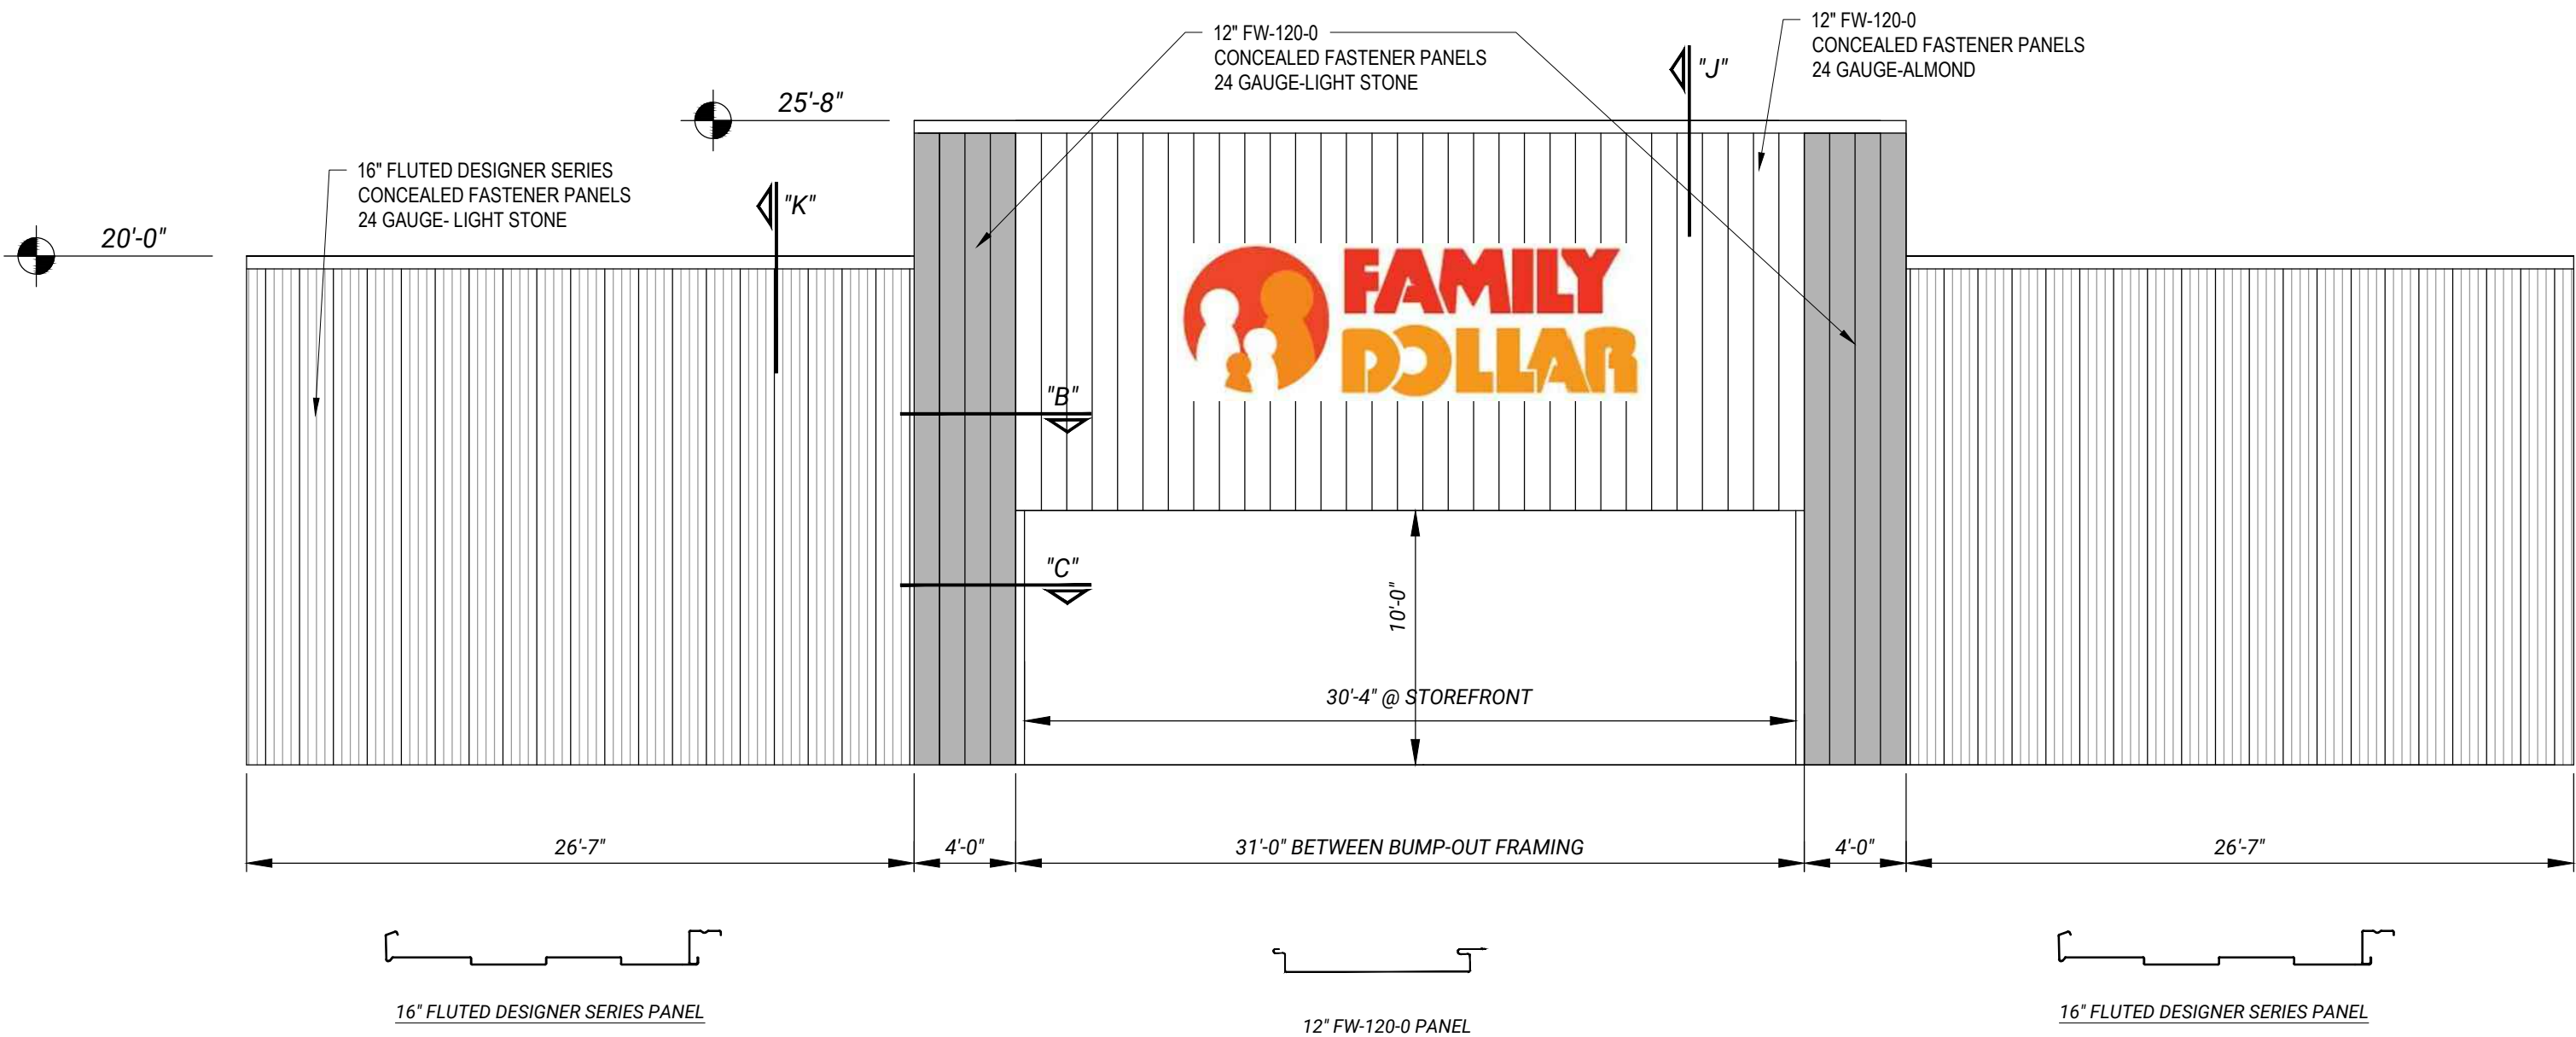

SMALL MARKET STORES-HIGH SIDEWALL

Revision:	Date:	WHIRLWINDSTEEL BUILDINGS & COMPONENTS MICHAEL BETZ - CORPORATE ACCOUNTS SALES DIRECTOR - (443) 309-4068 - MIKE.BETZ@WHIRLWINDSTEEL.COM			
		Customer:		Project Name & Location: FAMILY DOLLAR SMALL MARKET STORES CENTRE, AL	
		Drawn By:	KAK	Date:	3/25/2021
		Scale:	NTS	Page:	CS-3

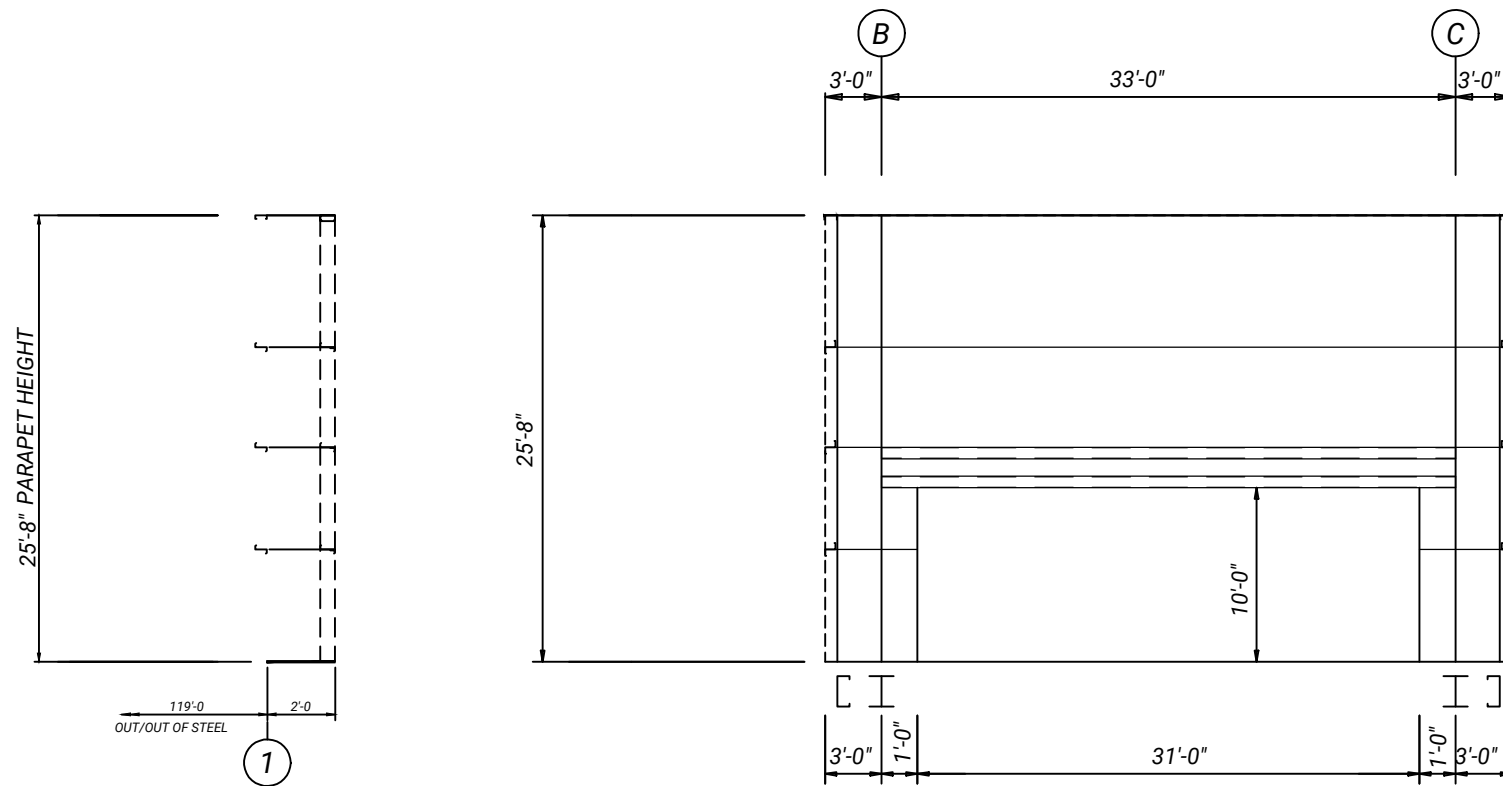


PARAPET ELEVATION FRAME LINE "B"

8" WALL GIRTS REQUIRED AT 6'-5 1/2", 12'-4" AND 18'-2" A.F.F. - ADDITIONAL GIRTS MAY BE ADDED AS REQUIRED BY DESIGN


SIDEWALL FRAMING @ BUMP OUT

10" WALL GIRTS REQUIRED AT 6'-5 1/2", 12'-4" AND 18'-2" A.F.F. - ADDITIONAL GIRTS MAY BE ADDED AS REQUIRED BY DESIGN

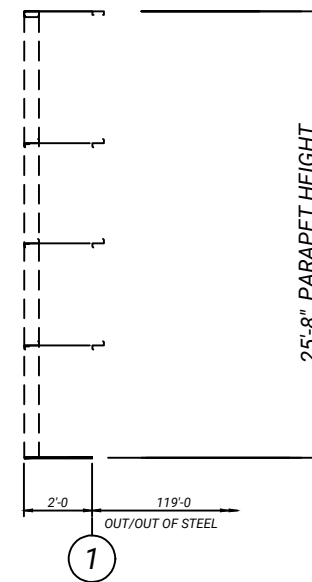

PARAPET ELEVATION LINE "C"


8" WALL GIRTS REQUIRED AT 6'-5 1/2", 12'-4" AND 18'-2" A.F.F. - ADDITIONAL GIRTS MAY BE ADDED AS REQUIRED BY DESIGN

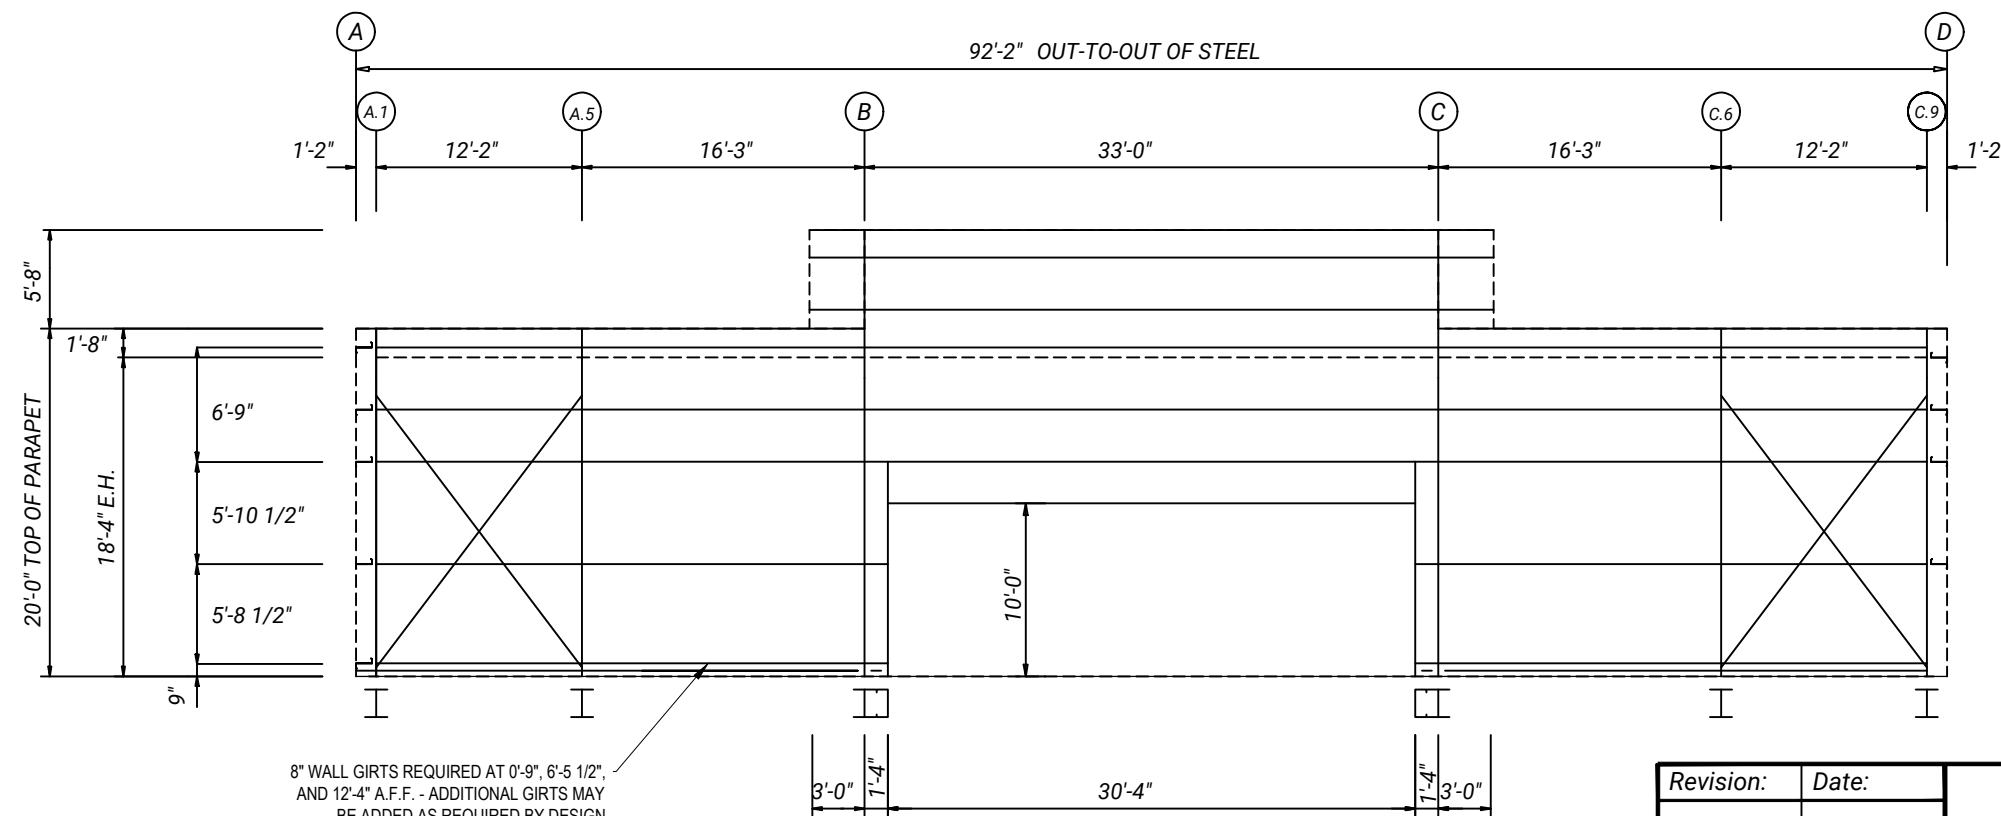


SIDEWALL FRAMING: FRAME LINE 1

8" WALL GIRTS REQUIRED AT 0'-9", 6'-5 1/2", AND 12'-4" A.F.F. - ADDITIONAL GIRTS MAY BE ADDED AS REQUIRED BY DESIGN

Revision:	Date:	 WHIRLWINDSTEEL BUILDINGS & COMPONENTS MICHAEL BETZ - CORPORATE ACCOUNTS SALES DIRECTOR - (443) 309-4068 - MIKE.BETZ@WHIRLWINDSTEEL.COM					
Customer:		Project Name & Location: FAMILY DOLLAR SMALL MARKET STORES CENTRE, AL					
Drawn By:	KAK	Date:	3/25/2021	Scale:	NTS	Page:	CS-4

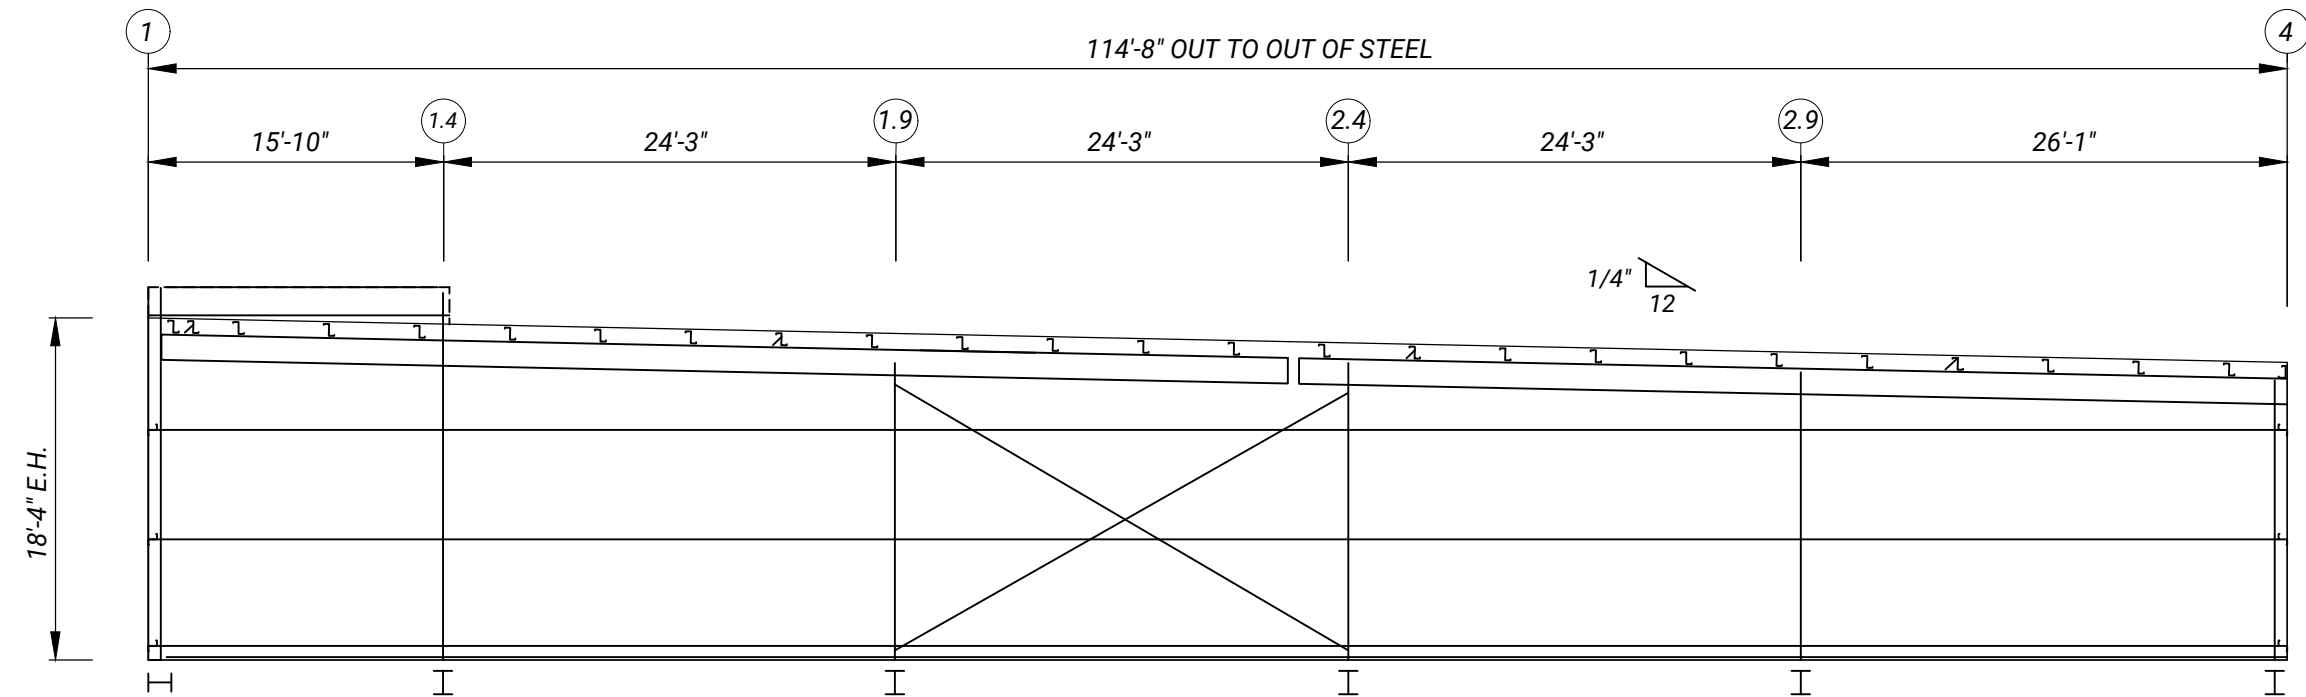

ENDWALL FRAMING: FRAME LINE D

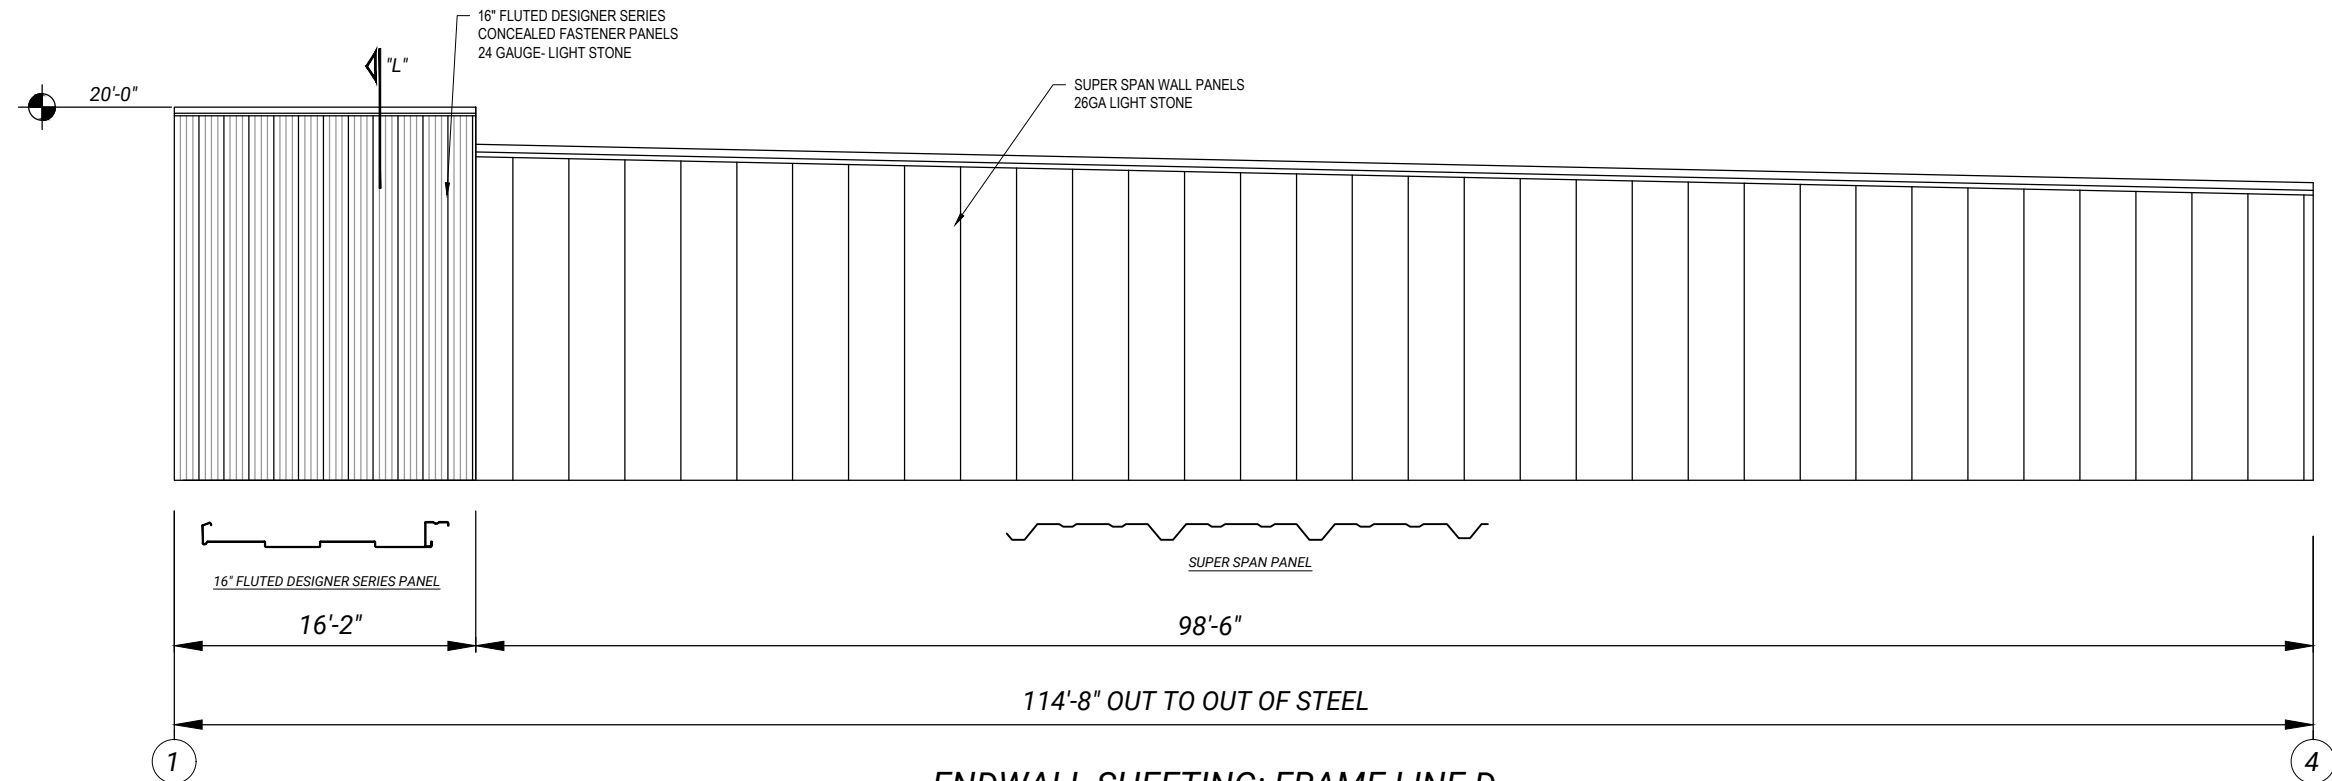


ENDWALL SHEETING: FRAME LINE D

SPECIAL NOTE AT FLUSH GIRT CONDITIONS

IF FLUSH FRAMED GIRTS ARE LOCATED IN BRACED BAYS AND INTERFERE WITH THE BRACING MEMBER THE GIRTS MUST BE FIELD SLOTTED TO ALLOW PASSAGE OF THE BRACING MEMBER.


BRACING MEMBER FIELD SLOT GIRT

Revision:	Date:	WHIRLWINDSTEEL BUILDINGS & COMPONENTS			
		Customer:		Project Name & Location: FAMILY DOLLAR SMALL MARKET STORES CENTRE, AL	
		Drawn By: KAK	Date: 3/25/2021	Scale: NTS	Page: CS-5

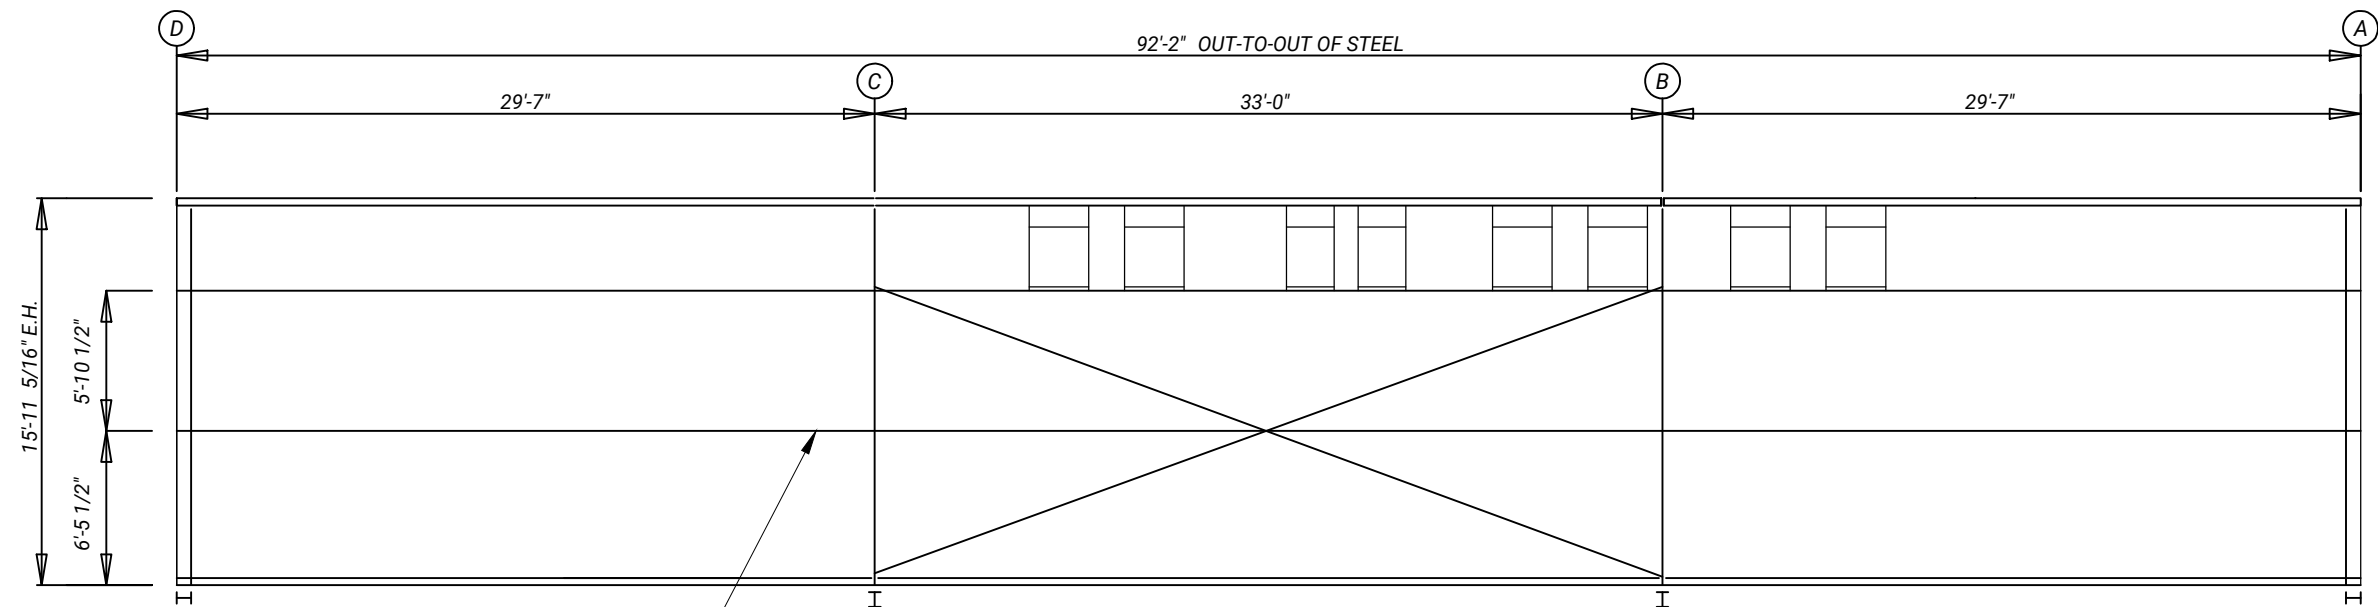


10" WALL GIRTS REQUIRED AT 6'-5 1/2" AND 12'-4" A.F.F. - ADDITIONAL GIRTS MAY BE ADDED AS REQUIRED BY DESIGN

SIDEWALL FRAMING: FRAME LINE 4

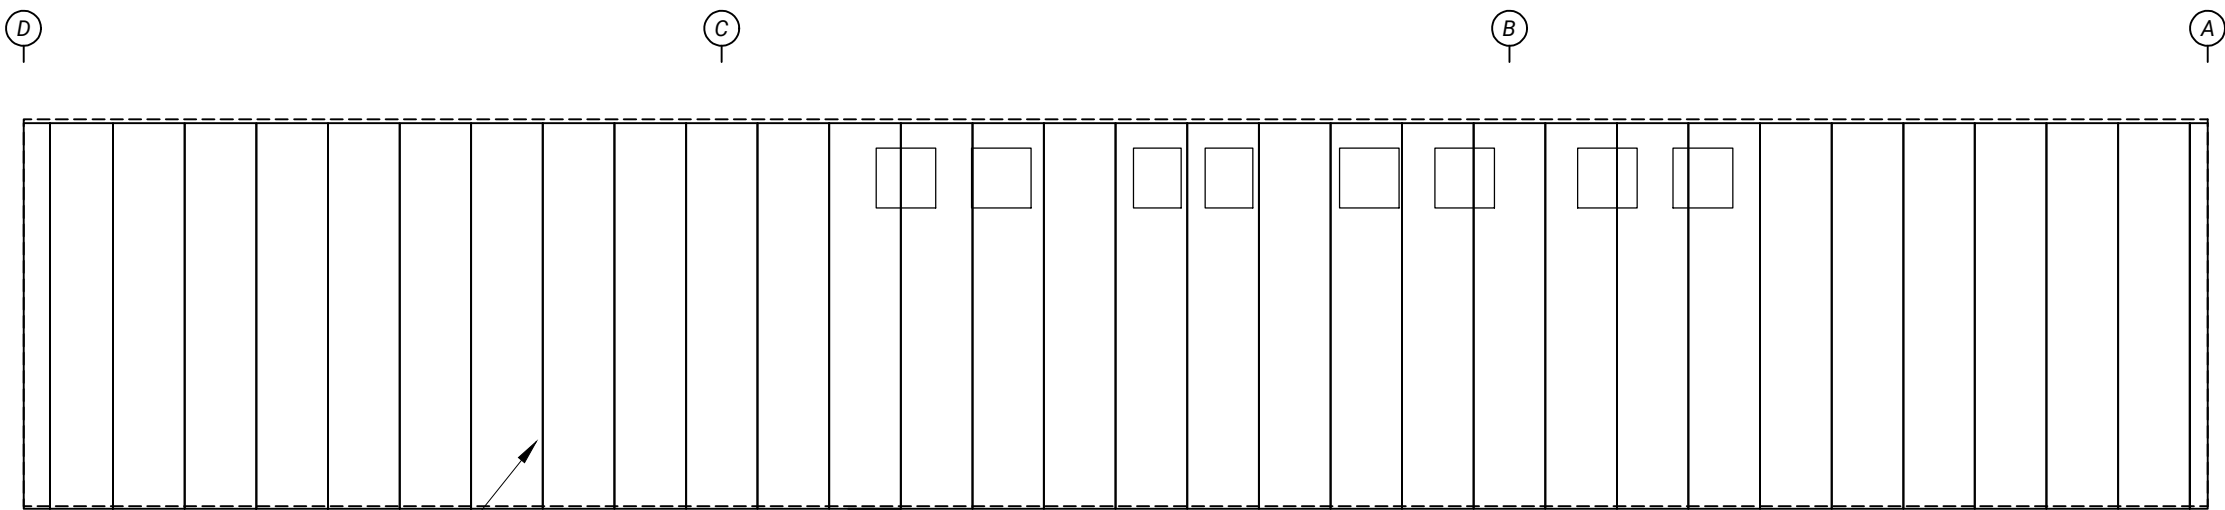


SUPER SPAN WALL PANELS
26GA LIGHT STONE

SIDEWALL SHEETING & TRIM: FRAME LINE 4

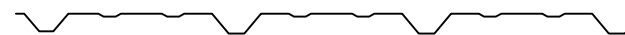


SUPER SPAN PANEL

Revision:	Date:	 WHIRLWINDSTEEL BUILDINGS & COMPONENTS MICHAEL BETZ - CORPORATE ACCOUNTS SALES DIRECTOR - (443) 309-4068 - MIKE.BETZ@WHIRLWINDSTEEL.COM			
		Customer:		Project Name & Location: FAMILY DOLLAR SMALL MARKET STORES CENTRE, AL	
		Drawn By: KAK	Date: 3/25/2021	Scale: NTS	Page: CS-7

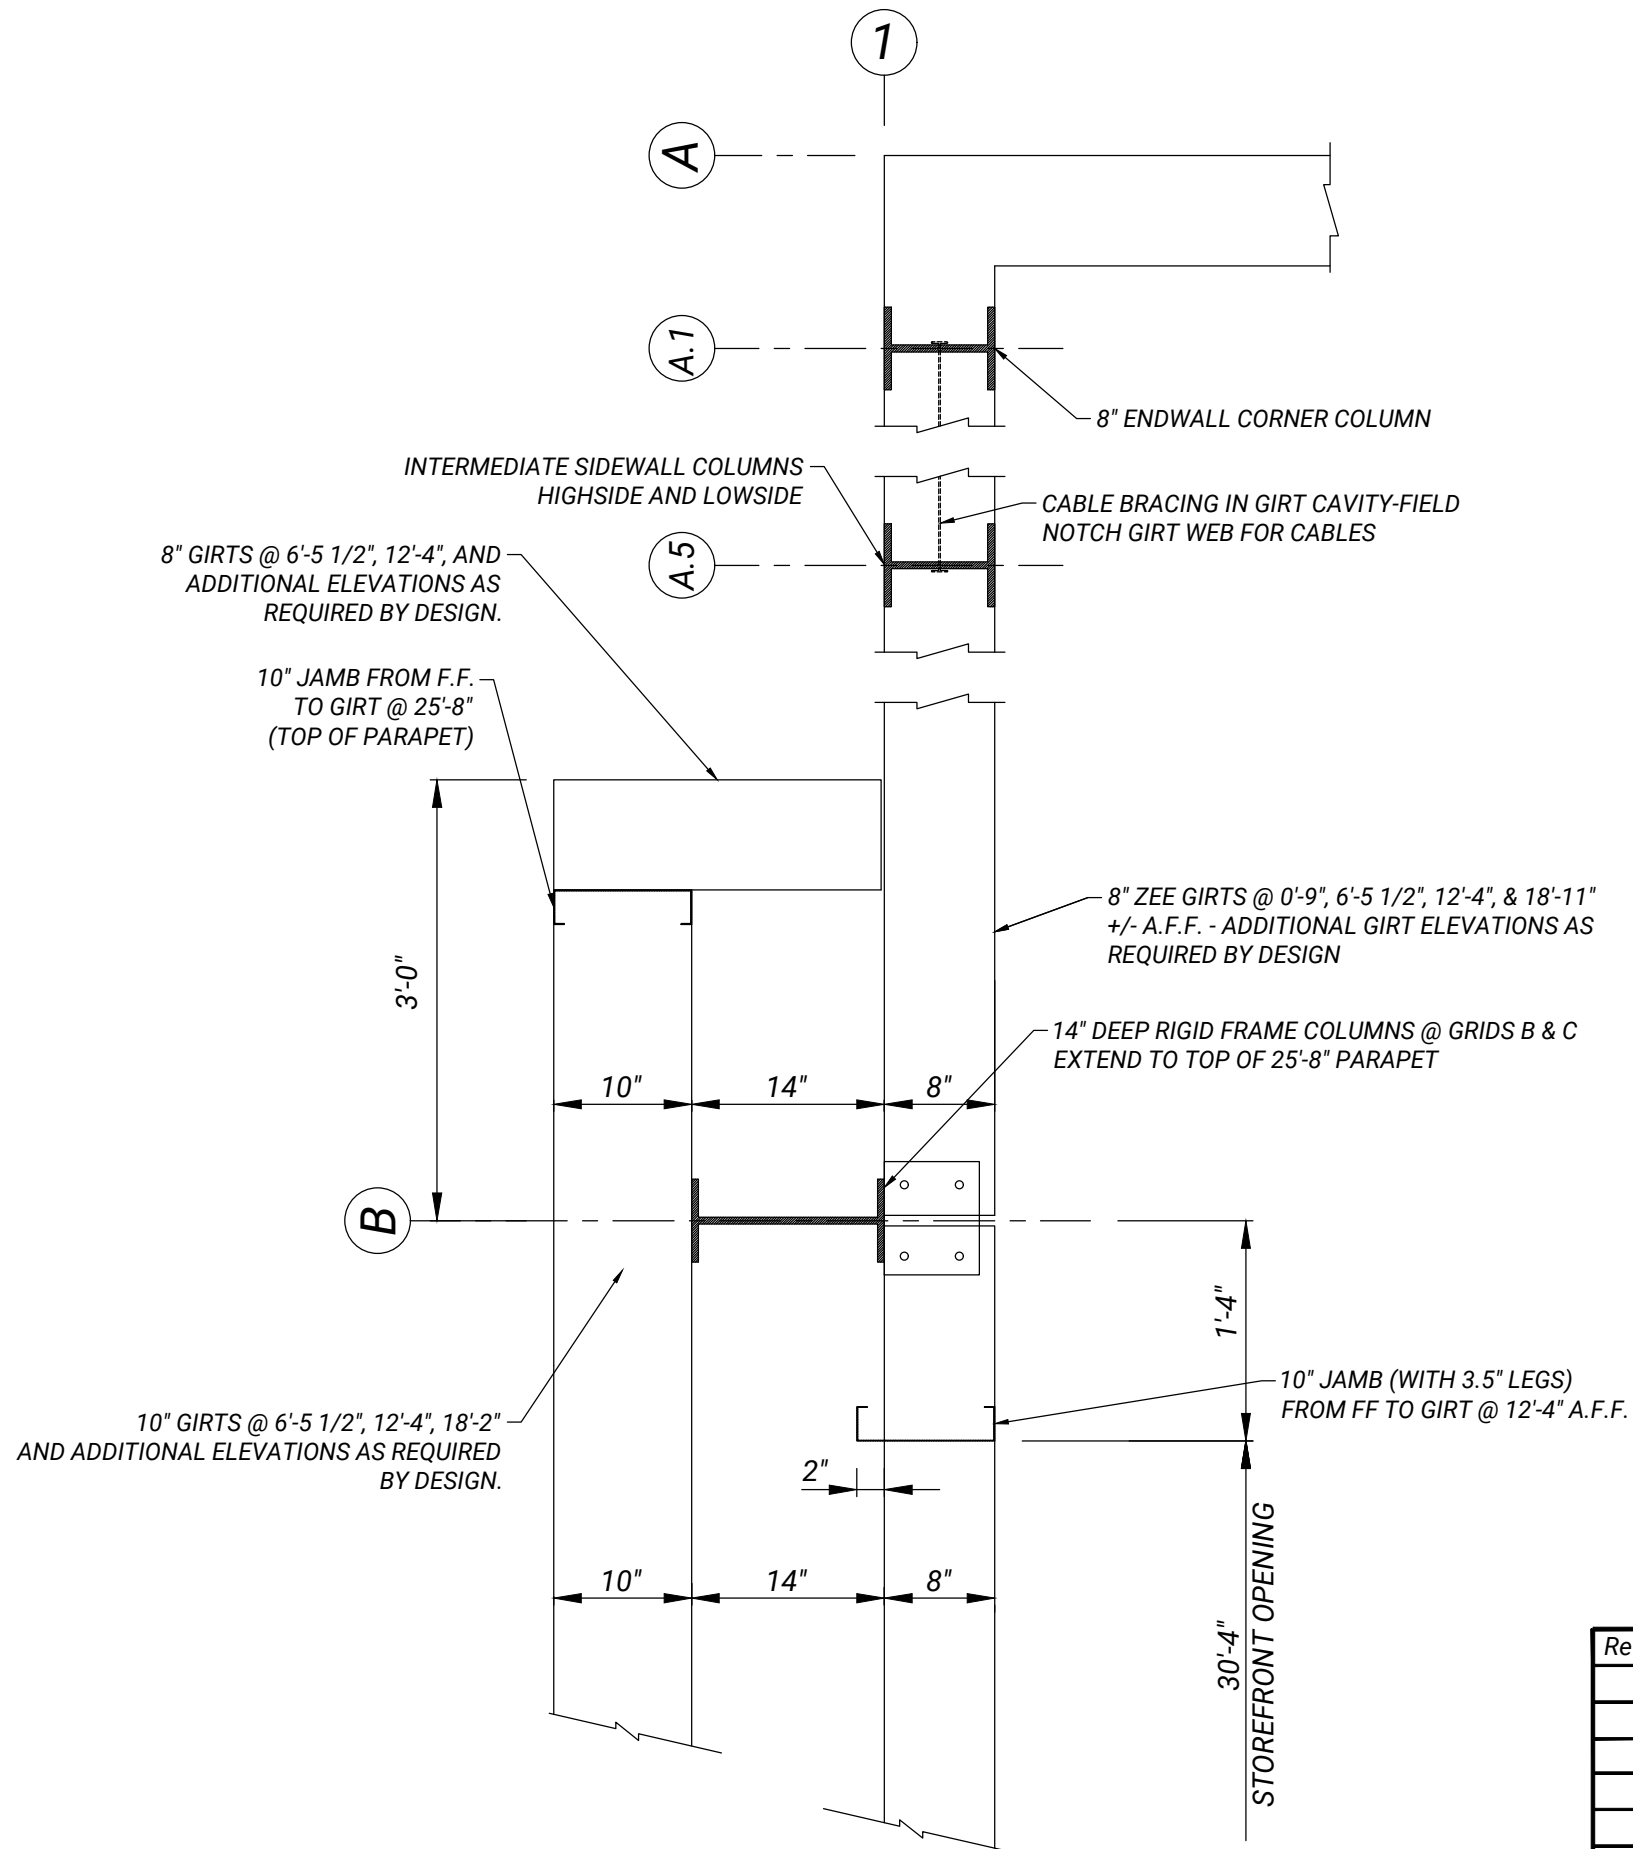


Revision:	Date:

 WHIRLWINDSTEEL BUILDINGS & COMPONENTS		MICHAEL BETZ - CORPORATE ACCOUNTS SALES DIRECTOR - (443) 309-4068 - MIKE.BETZ@WHIRLWINDSTEEL.COM			
		Customer:			
Project Name & Location: FAMILY DOLLAR SMALL MARKET STORES CENTRE, AL		Drawn By: KAK	Date: 3/25/2021	Scale: NTS	Page: CS-8

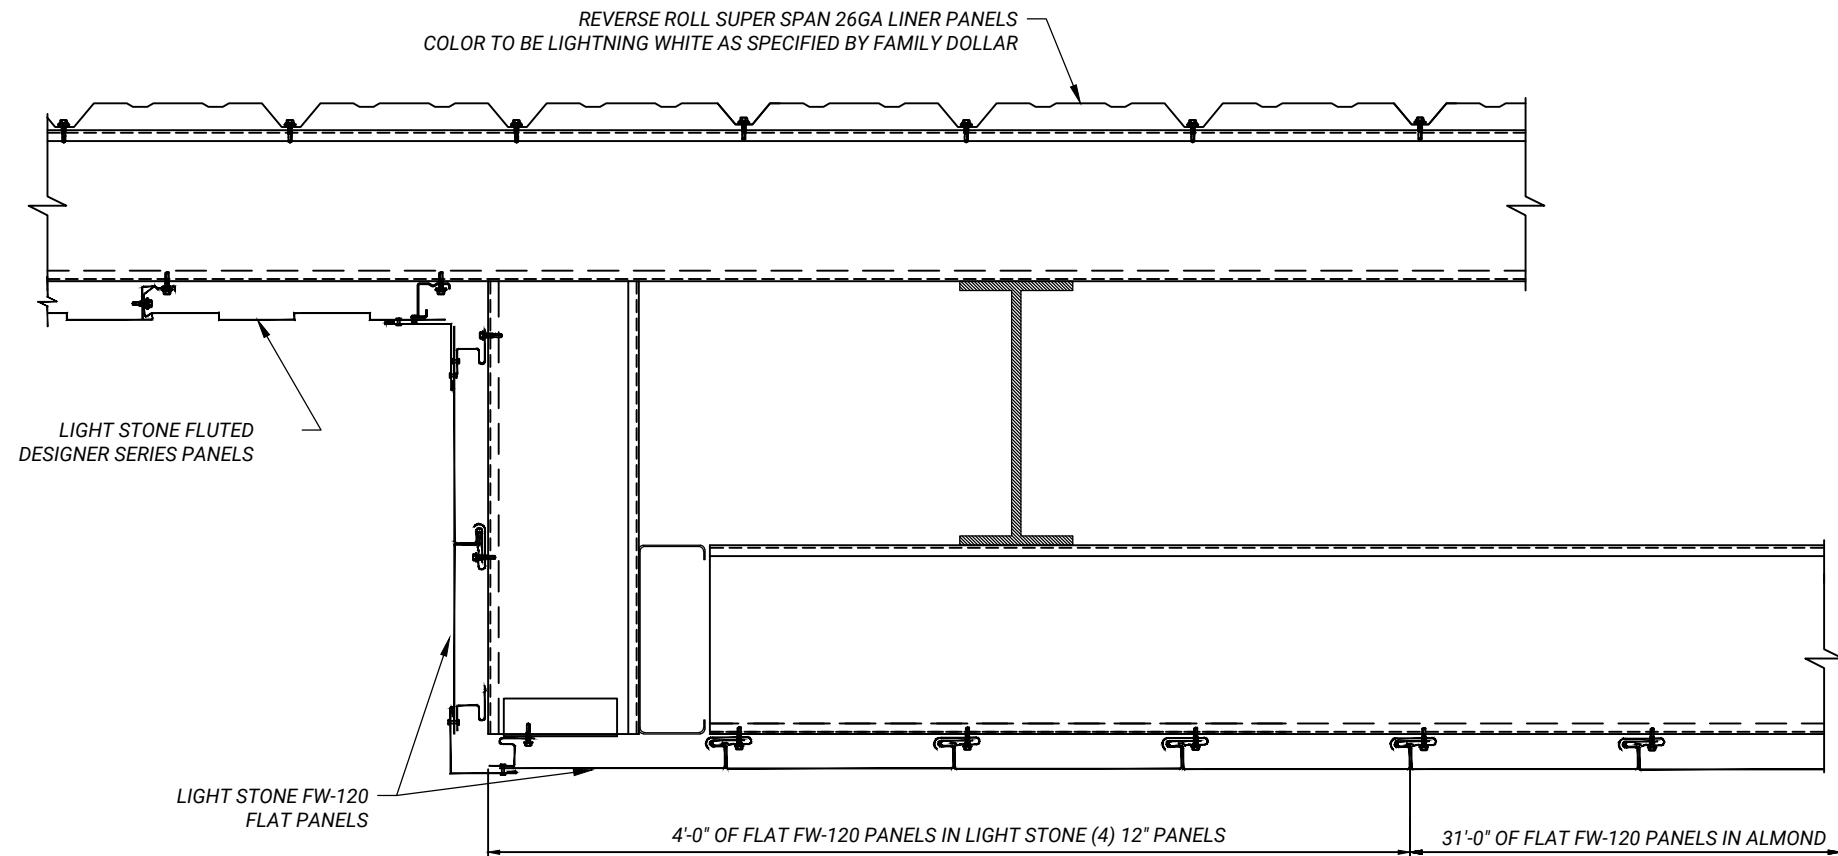

SECTION "B" ABOVE STOREFRONT

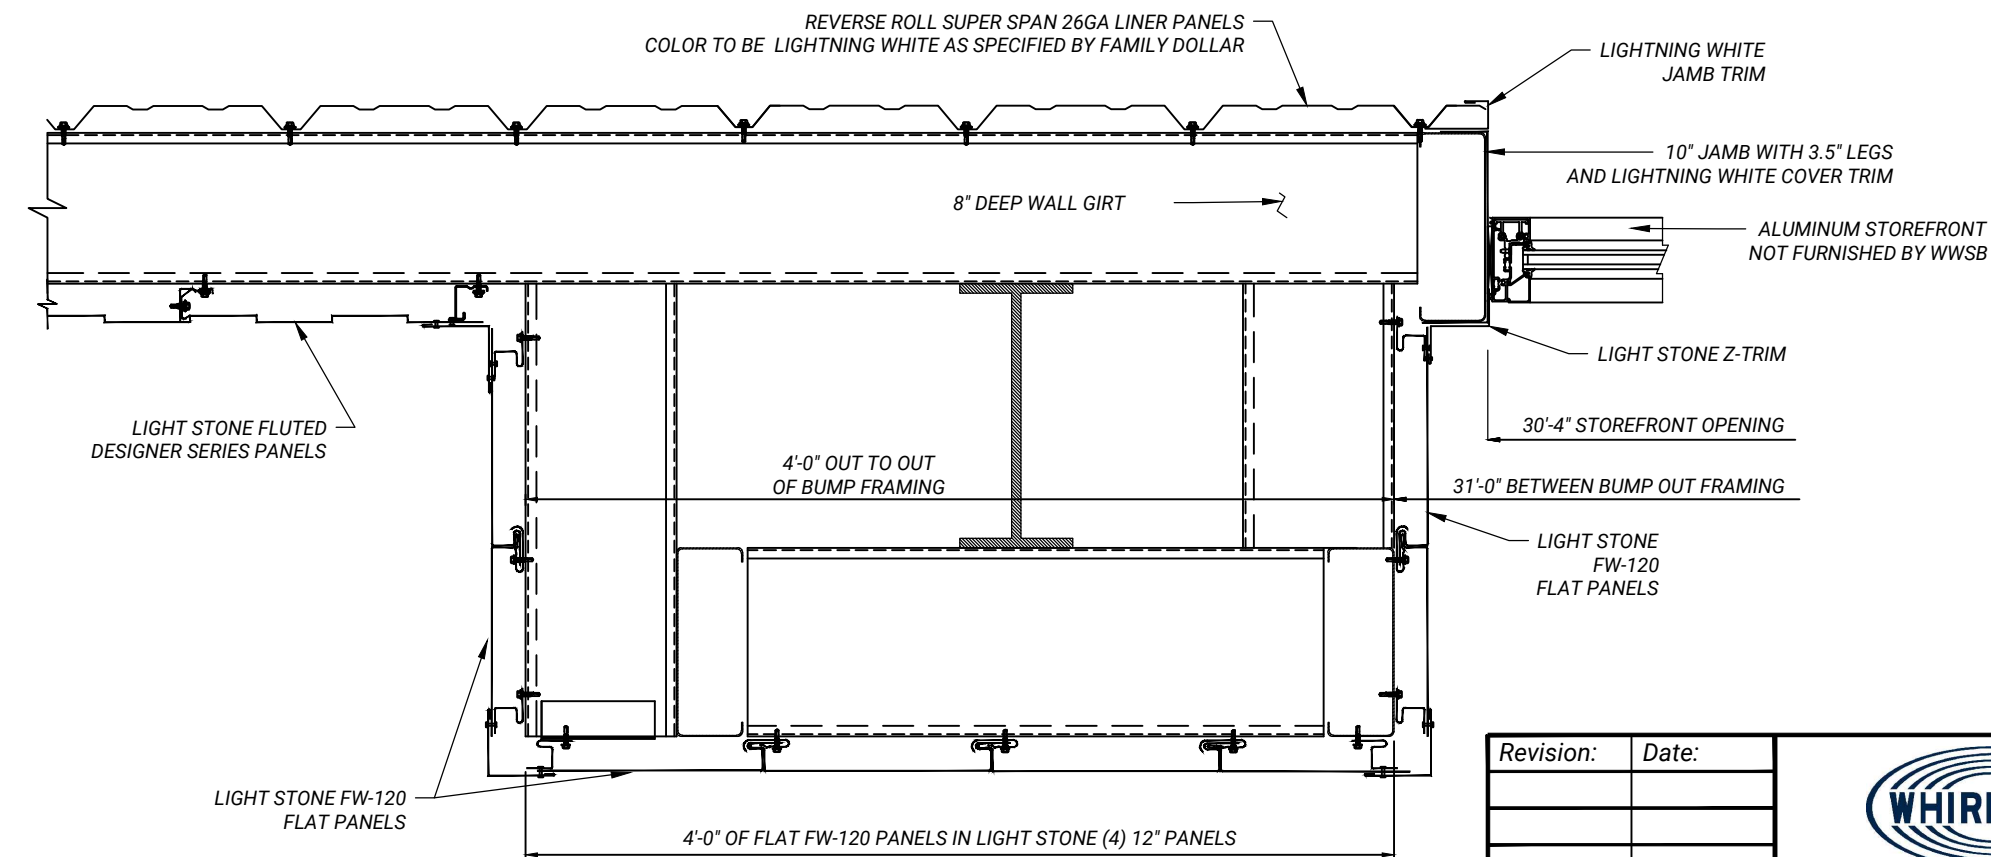

SECTION "C" BELOW 10' ELEVATION

Revision:	Date:



WHIRLWINDSTEEL
BUILDINGS & COMPONENTS

MICHAEL BETZ - CORPORATE ACCOUNTS SALES DIRECTOR - (443) 309-4068 - MIKE.BETZ@WHIRLWINDSTEEL.COM

Customer:

Project Name & Location:


FAMILY DOLLAR
SMALL MARKET STORES
CENTRE, AL

Drawn By: KAK

Date: 3/25/2021



Scale: NTS

Page: CS-9


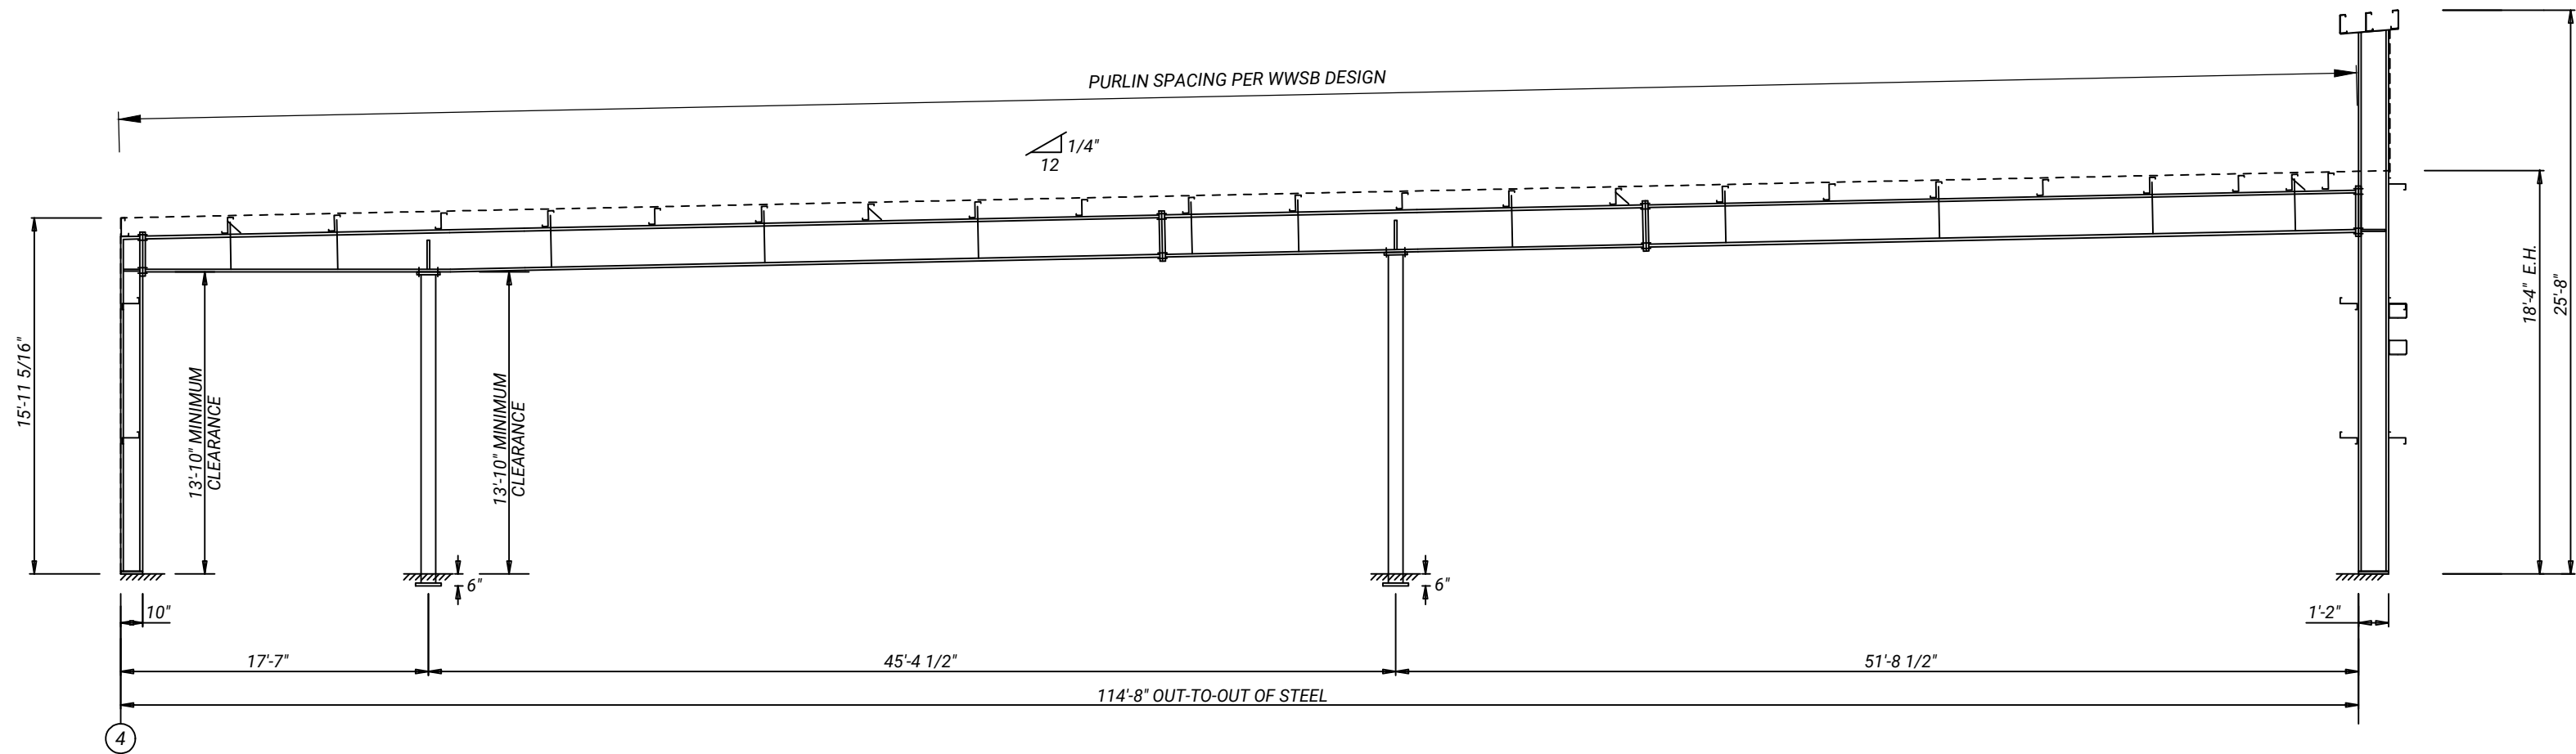


FRAME CROSS SECTION: FRAME LINE B & C

Revision:	Date:	WHIRLWINDSTEEL BUILDINGS & COMPONENTS MICHAEL BETZ - CORPORATE ACCOUNTS SALES DIRECTOR - (443) 309-4068 - MIKE.BETZ@WHIRLWINDSTEEL.COM			
		Customer:		Project Name & Location: FAMILY DOLLAR SMALL MARKET STORES CENTRE, AL	
		Drawn By: KAK	Date: 3/25/2021	Scale: NTS	Page: CS-10

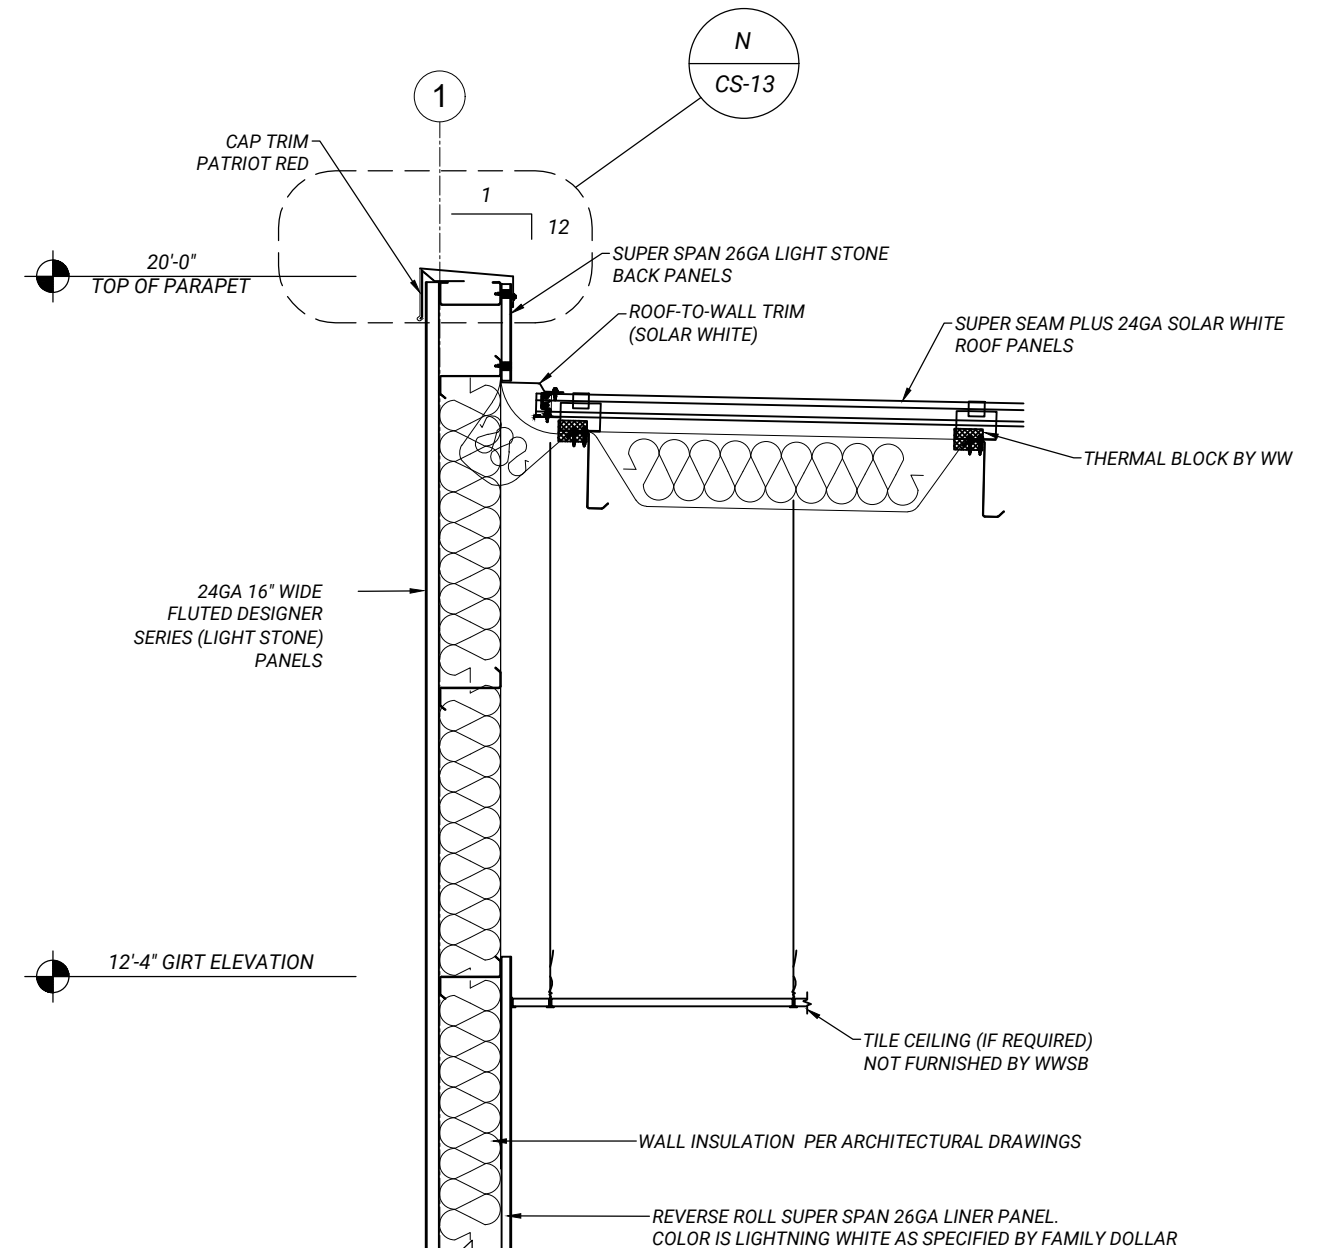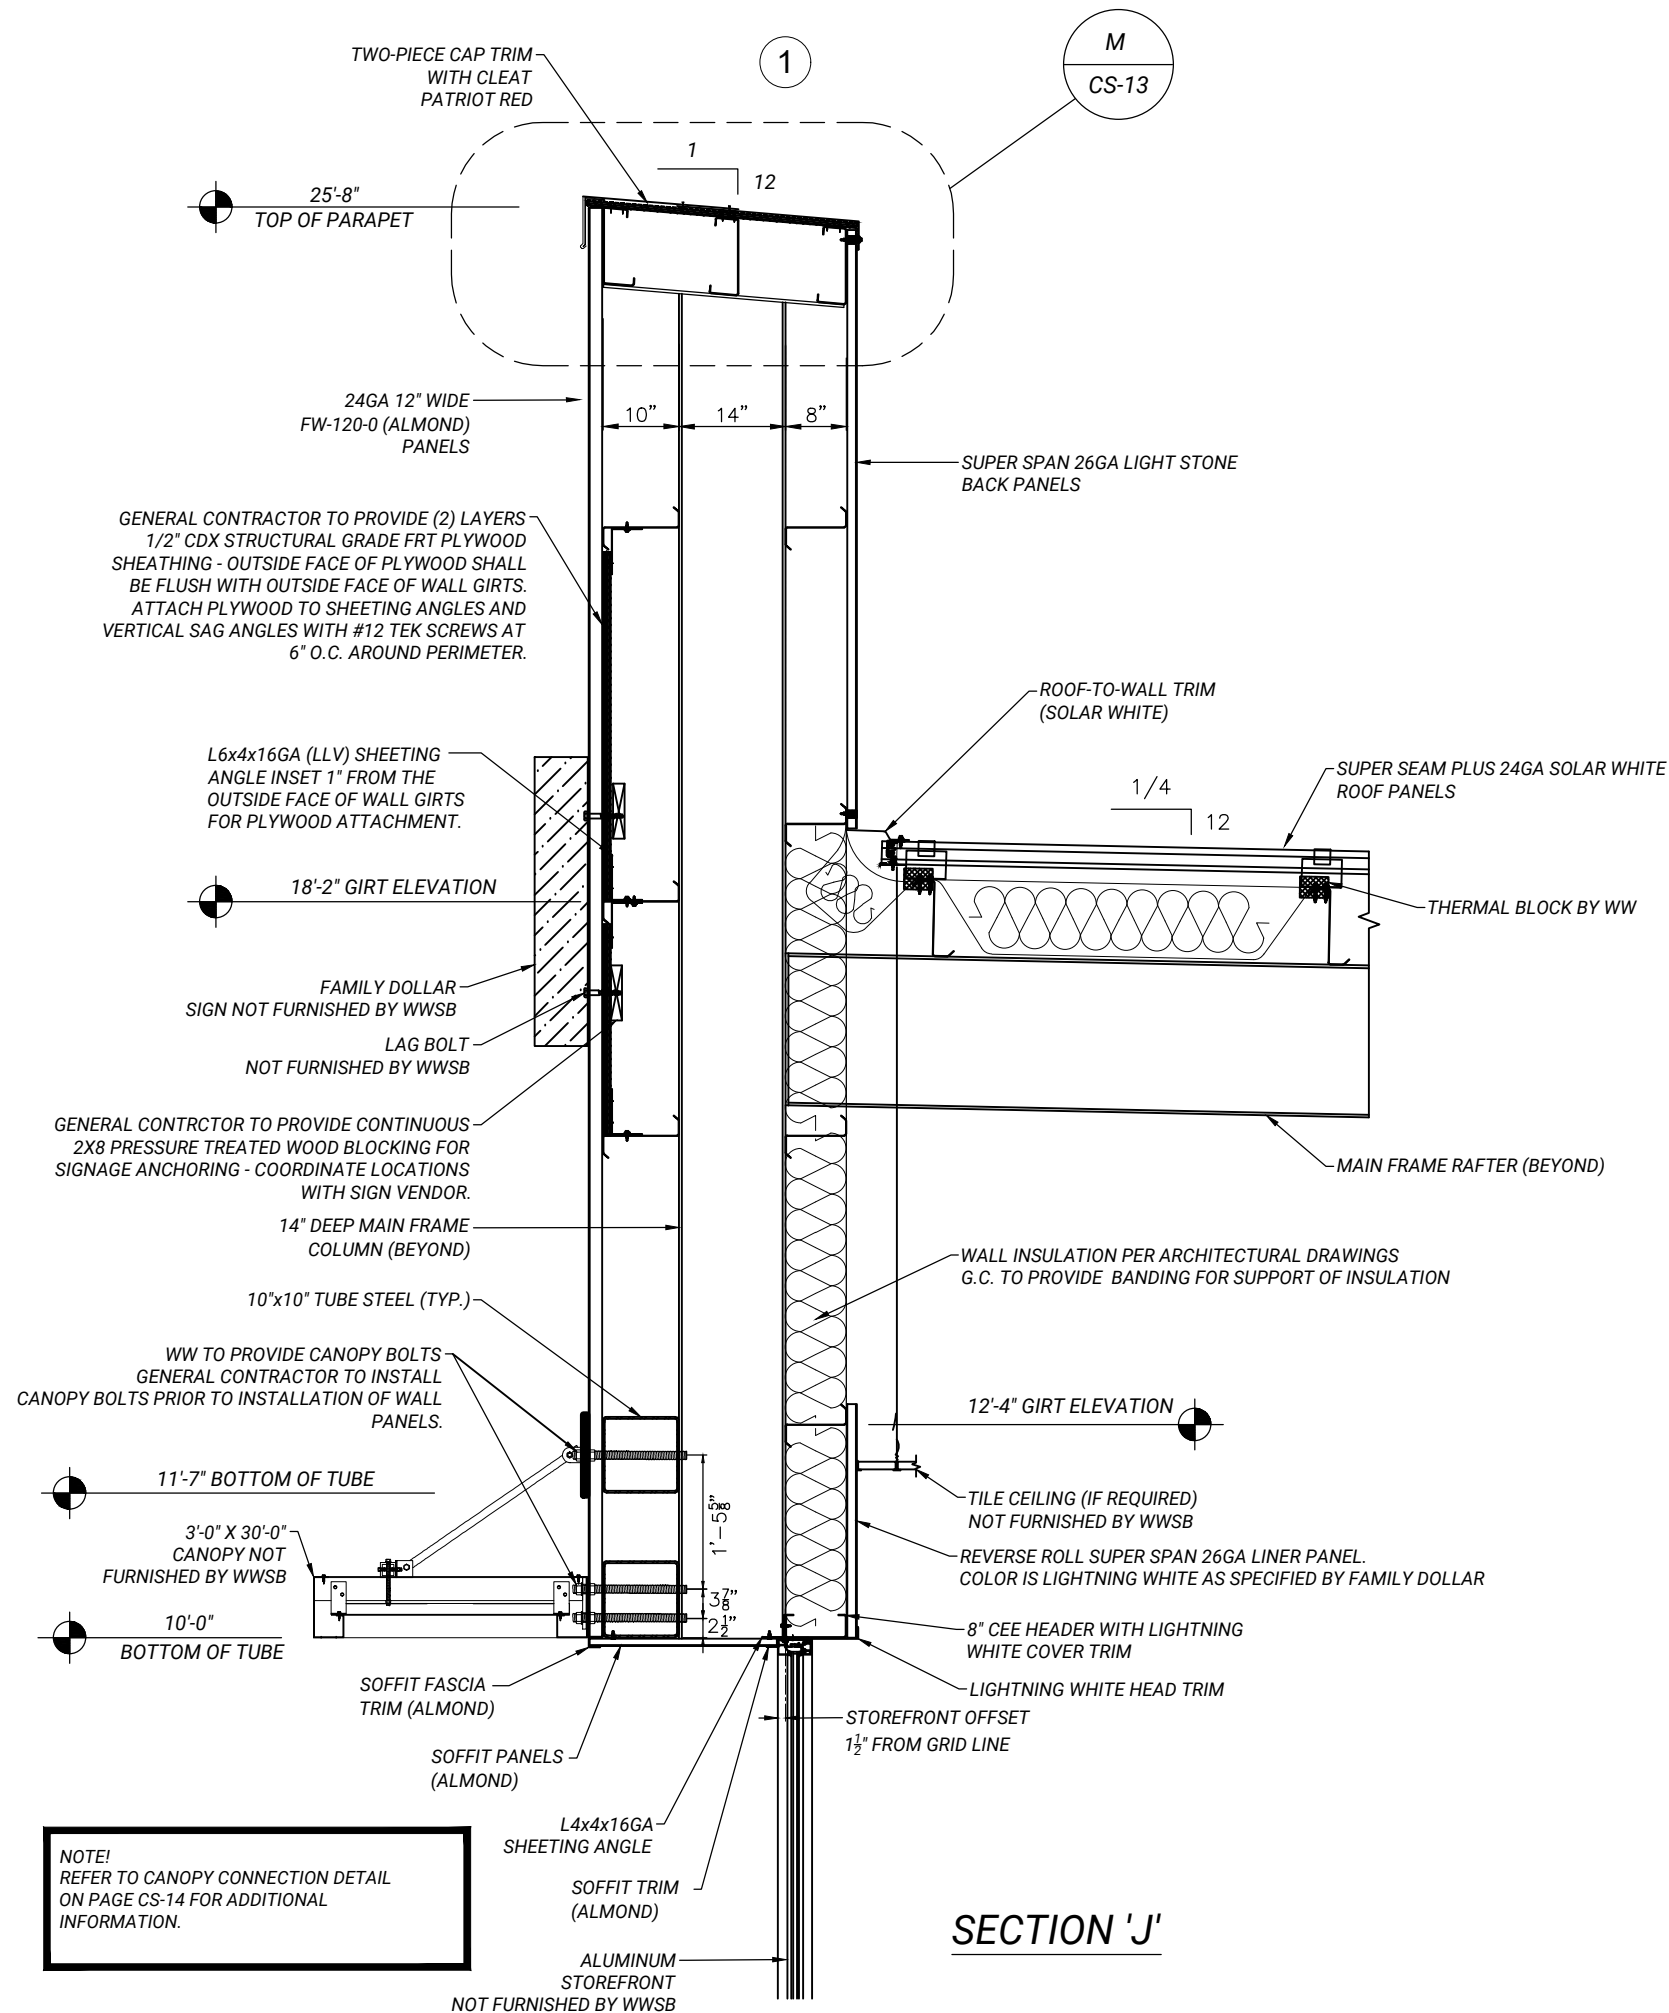


Revision:	Date:	 WHIRLWINDSTEEL BUILDINGS & COMPONENTS		
		MICHAEL BETZ - CORPORATE ACCOUNTS SALES DIRECTOR - (443) 309-4068 - MIKE.BETZ@WHIRLWINDSTEEL.COM		
		Customer:		Project Name & Location:
				FAMILY DOLLAR
				SMALL MARKET STORES
				CENTRE, AL
		Drawn By: KAK	Date: 3/25/2021	Scale: NTS
				Page: CS-11

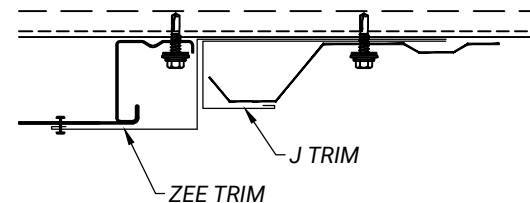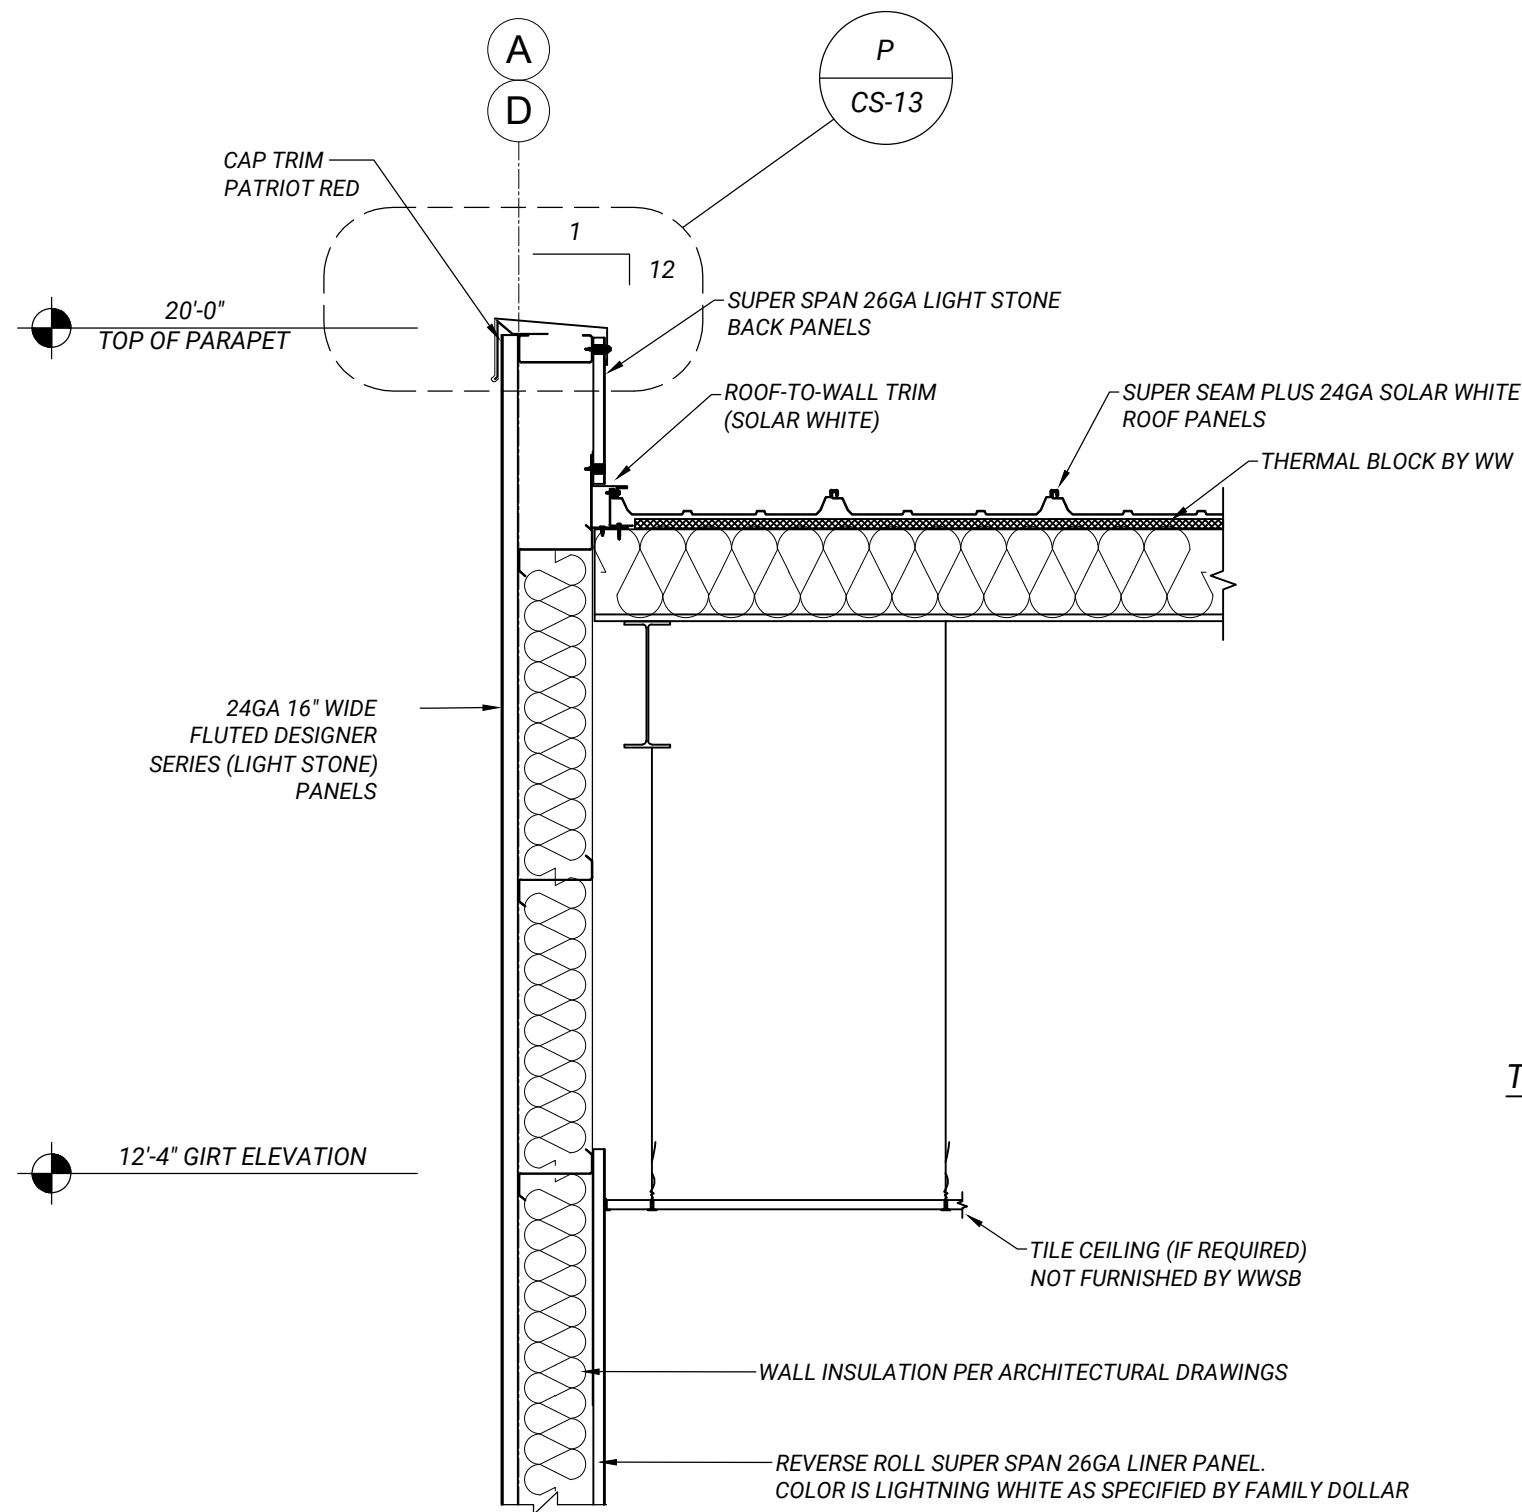


TRANSITION BETWEEN DESIGNER SERIES AND SUPER SPAN PANELS AT GRID LINES A & D

SECTION 'L'


Revision:	Date:	 WHIRLWINDSTEEL BUILDINGS & COMPONENTS		
		MICHAEL BETZ - CORPORATE ACCOUNTS SALES DIRECTOR - (443) 309-4068 - MIKE.BETZ@WHIRLWINDSTEEL.COM		
		Customer:	Project Name & Location: FAMILY DOLLAR SMALL MARKET STORES CENTRE, AL	
		Drawn By: KAK	Date: 3/25/2021	Scale: NTS
				Page: CS-12

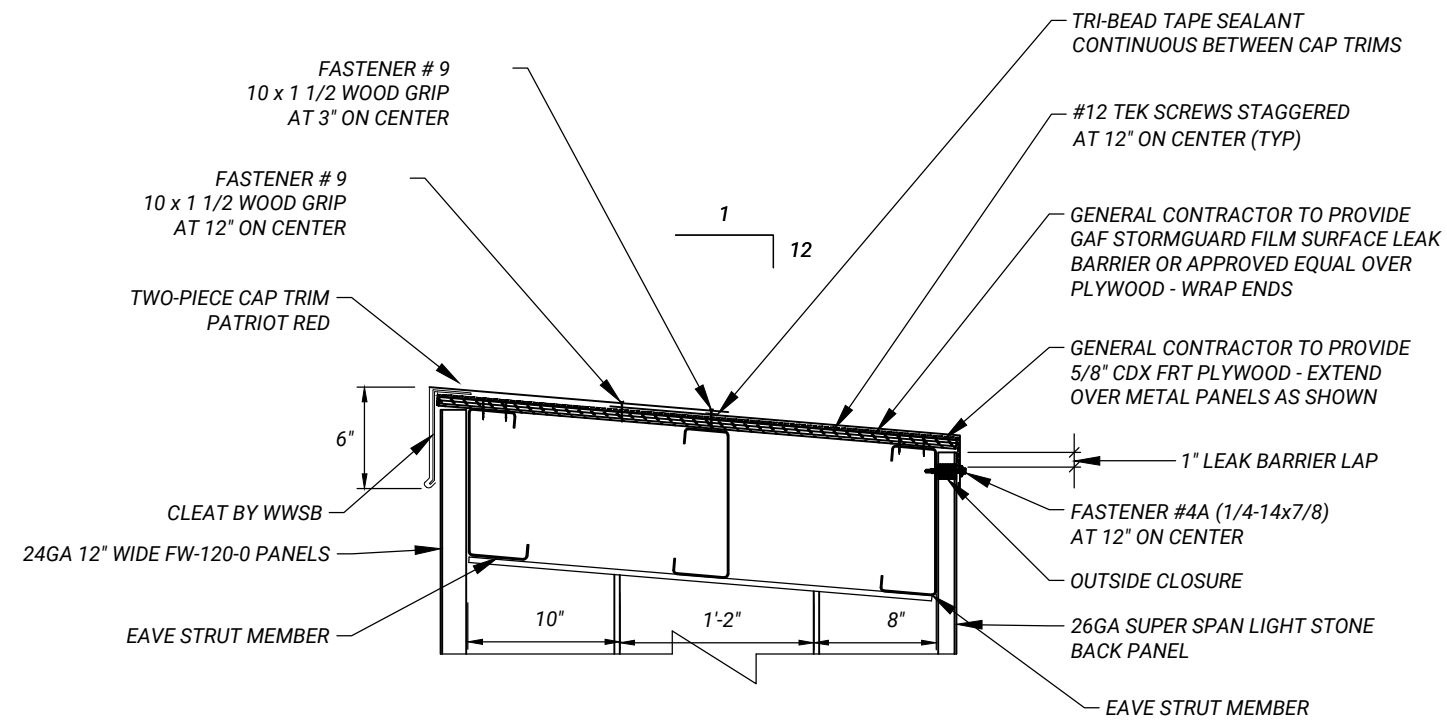

SECTION 'M'

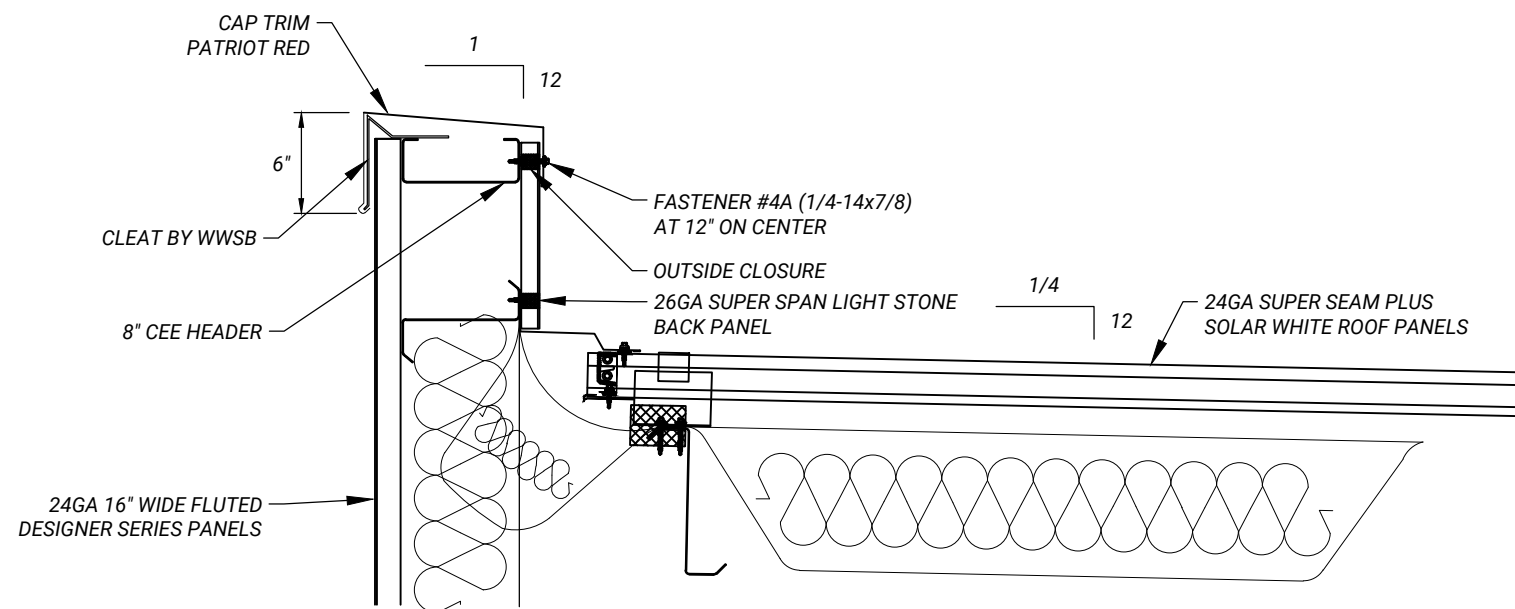


SECTION 'N'

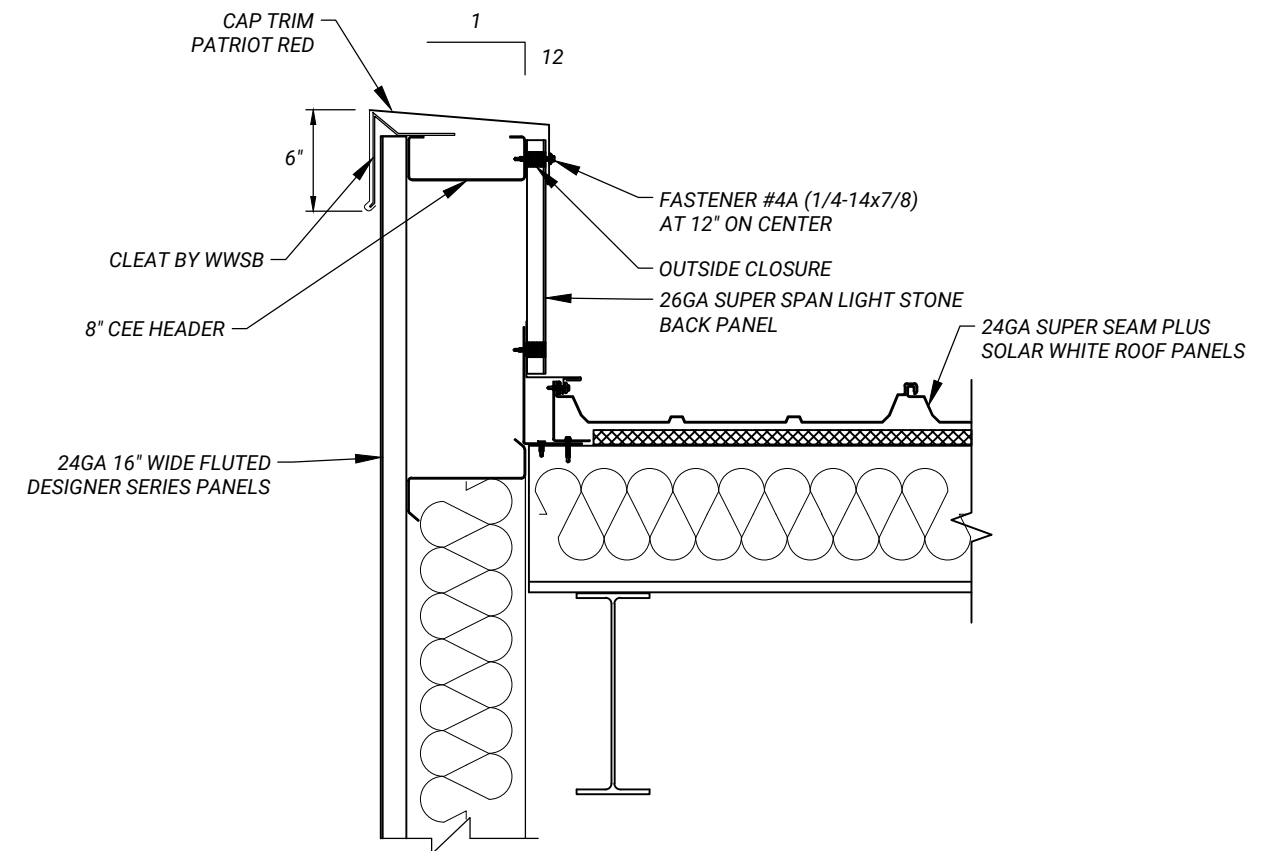


SECTION 'P'

Revision:	Date:	 WHIRLWINDSTEEL BUILDINGS & COMPONENTS			
		MICHAEL BETZ - CORPORATE ACCOUNTS SALES DIRECTOR - (443) 309-4068 - MIKE.BETZ@WHIRLWINDSTEEL.COM		Project Name & Location:	
		Customer:		FAMILY DOLLAR	
				SMALL MARKET STORES	
				CENTRE, AL	
		Drawn By: KAK	Date: 3/25/2021	Scale: NTS	Page: CS-13

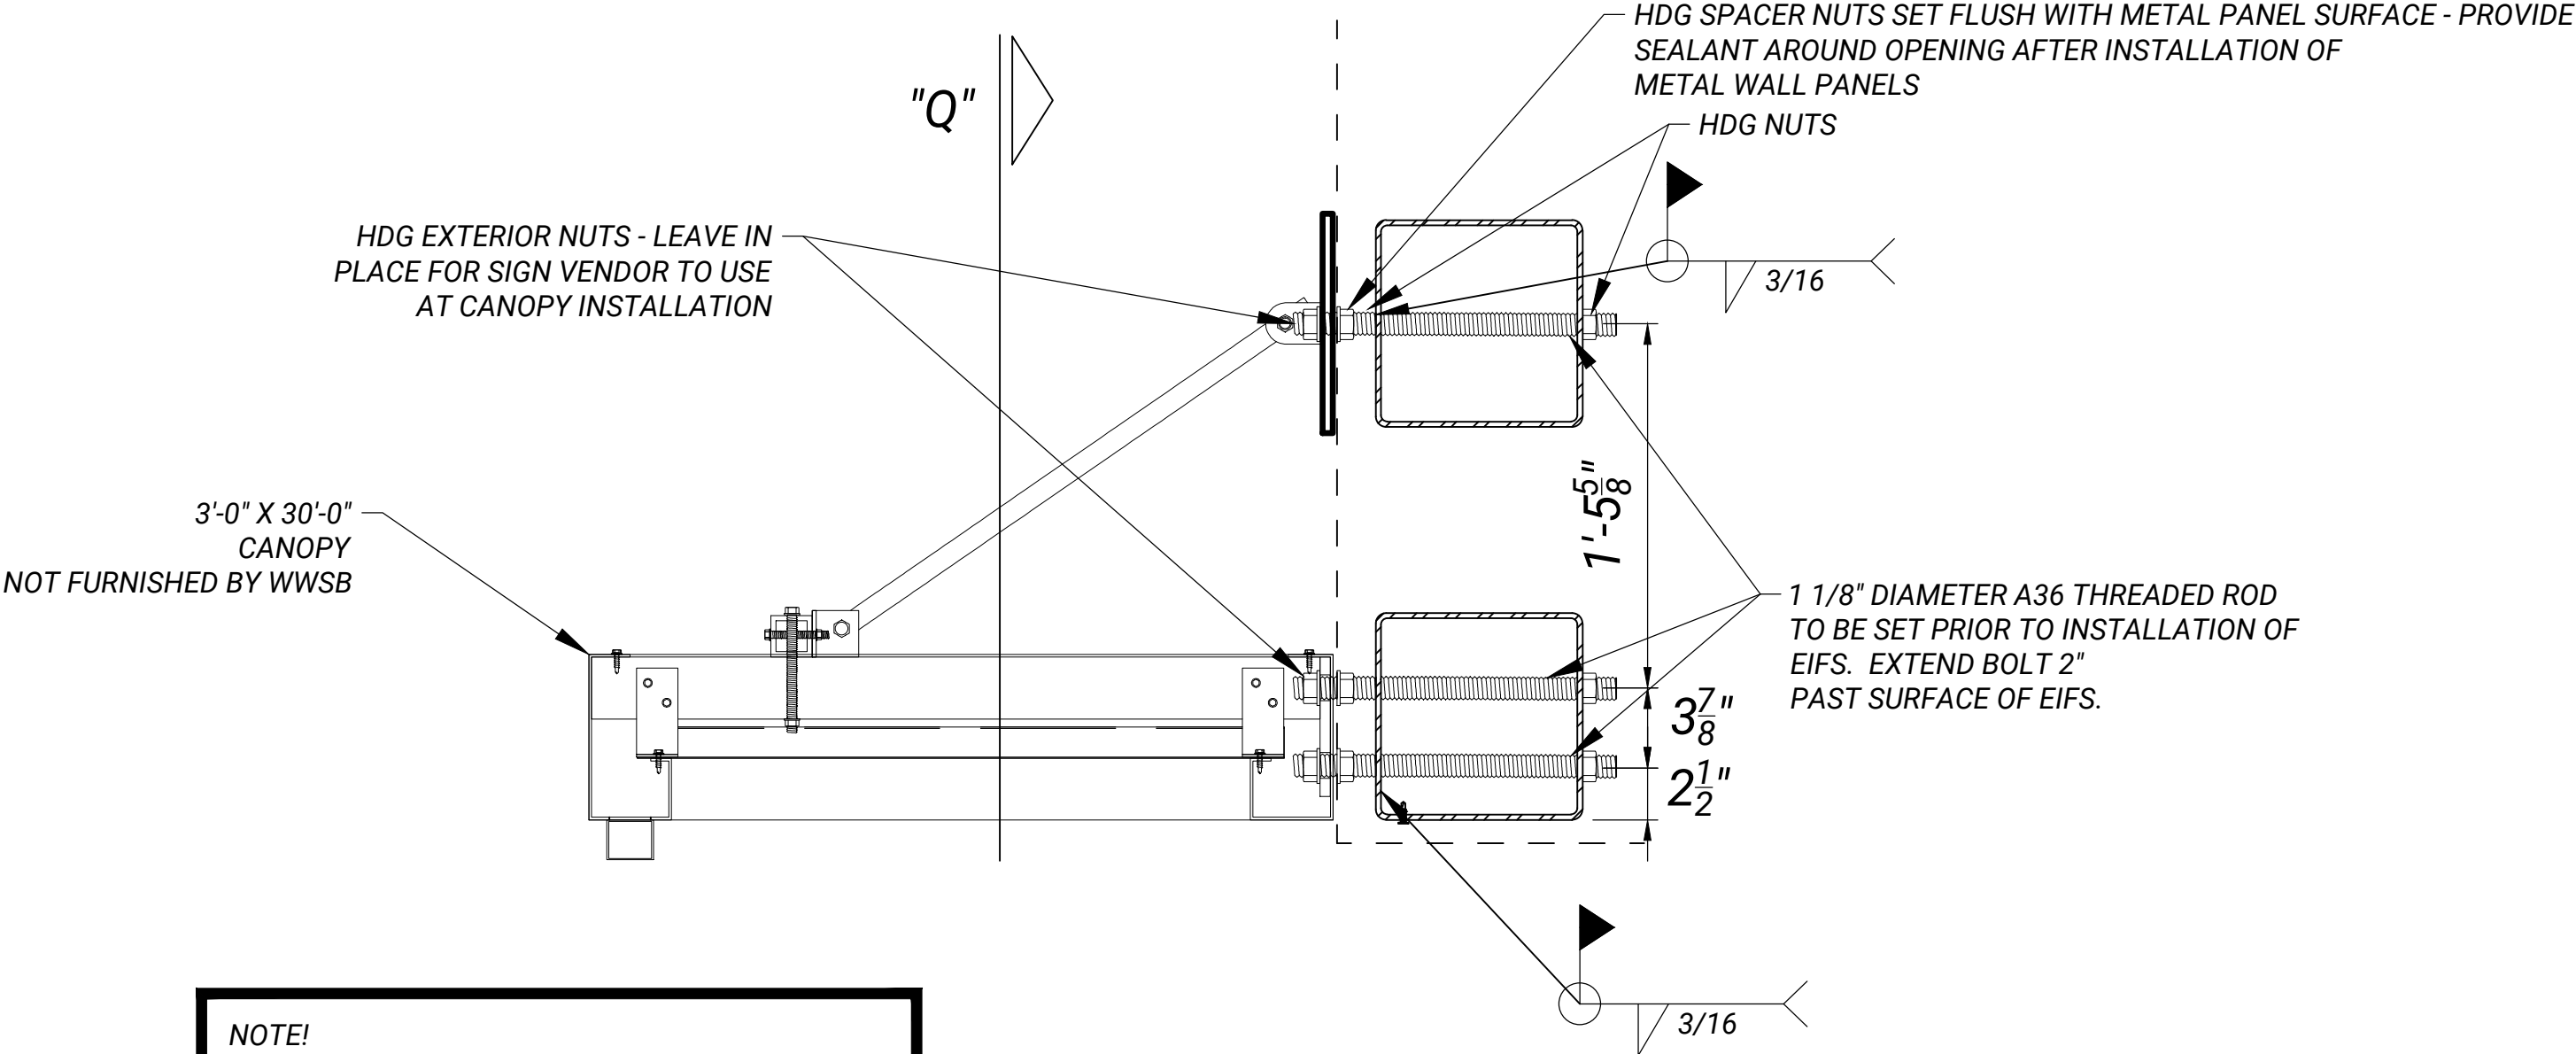


NOTE!
WW TO PROVIDE HARDWARE NOTED FOR THE CANOPY(THREADED ROD AND HDG NUTS) MUST BE SET PRIOR TO INSTALLATION OF EIFS.

Revision:	Date:	WHIRLWINDSTEEL BUILDINGS & COMPONENTS MICHAEL BETZ - CORPORATE ACCOUNTS SALES DIRECTOR - (443) 309-4068 - MIKE.BETZ@WHIRLWINDSTEEL.COM			
		Customer:		Project Name & Location: FAMILY DOLLAR SMALL MARKET STORES CENTRE, AL	
		Drawn By: KAK		Date: 3/25/2021	Scale: NTS
					Page: CS-14

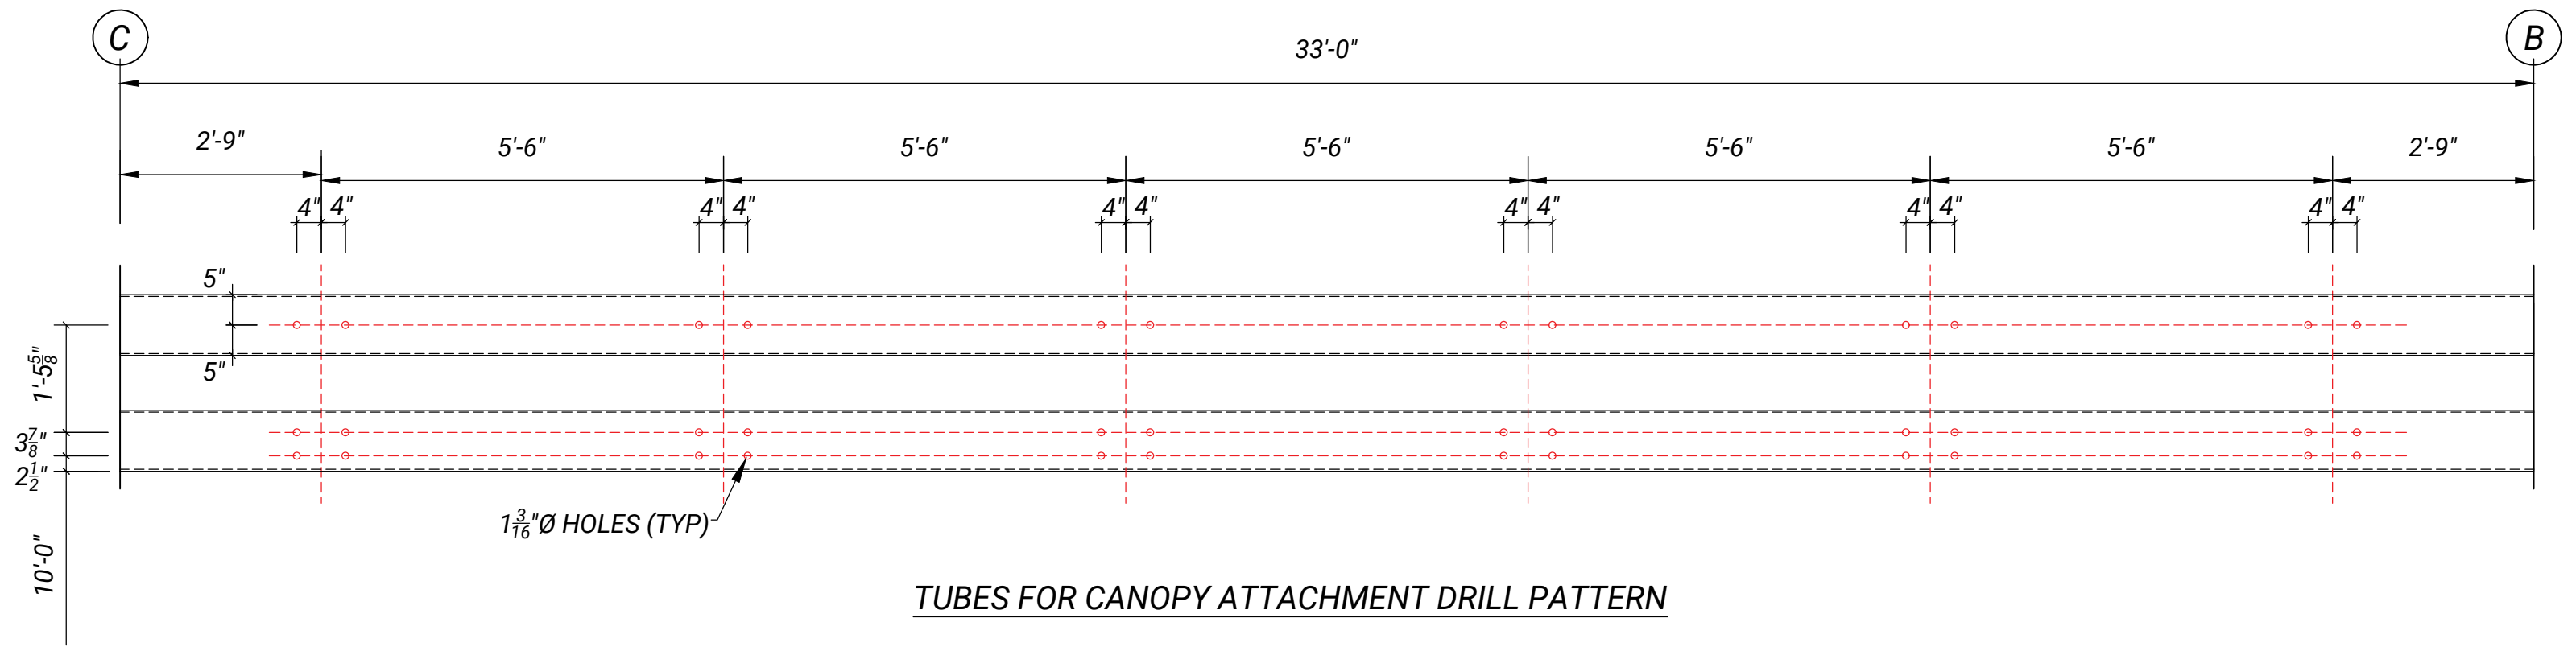


TUBES FOR CANOPY ATTACHMENT DRILL PATTERN

Revision:	Date:	WHIRLWINDSTEEL BUILDINGS & COMPONENTS MICHAEL BETZ - CORPORATE ACCOUNTS SALES DIRECTOR - (443) 309-4068 - MIKE.BETZ@WHIRLWINDSTEEL.COM Customer: Project Name & Location: FAMILY DOLLAR SMALL MARKET STORES CENTRE, AL			
Drawn By:	KAK	Date:	3/25/2021	Scale:	NTS
				Page:	CS-15

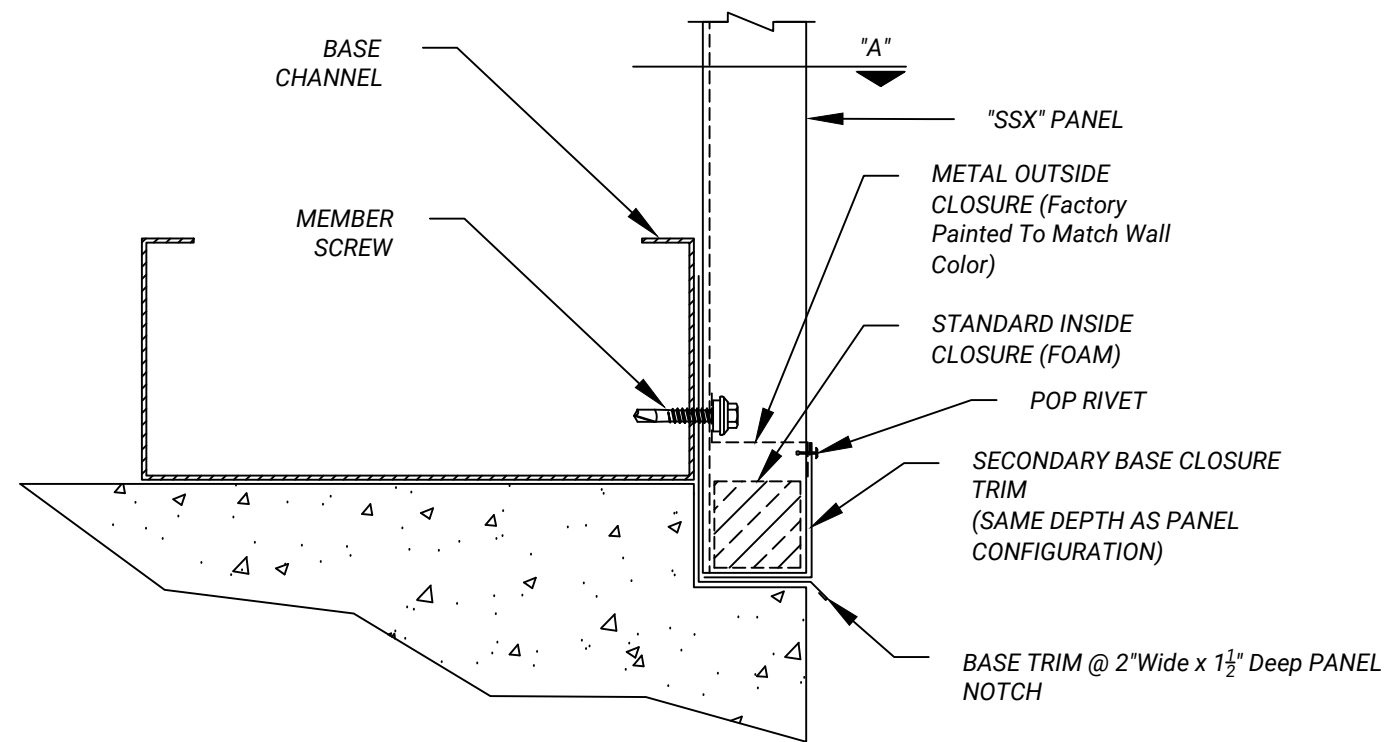

ENHANCED BASE DETAIL "SSX" PANEL

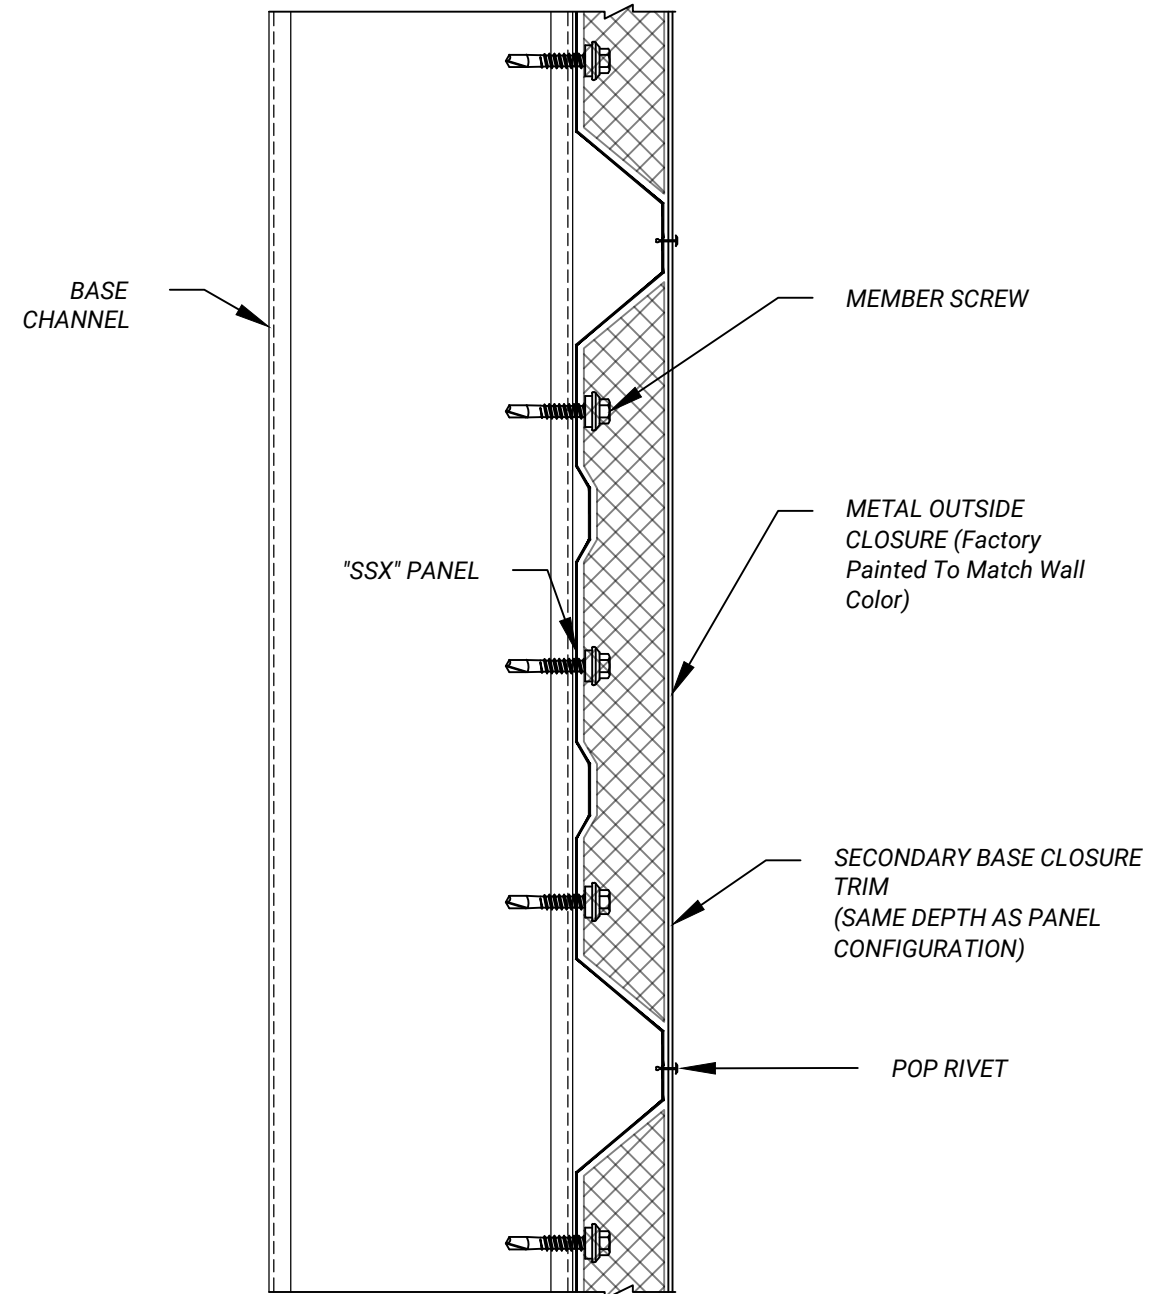

SECTION "A"

Revision:	Date:	 WHIRLWINDSTEEL BUILDINGS & COMPONENTS			
		MICHAEL BETZ - CORPORATE ACCOUNTS SALES DIRECTOR - (443) 309-4068 - MIKE.BETZ@WHIRLWINDSTEEL.COM			
		Customer:		Project Name & Location:	
				FAMILY DOLLAR SMALL MARKET STORES CENTRE, AL	
		Drawn By: KAK	Date: 3/25/2021	Scale: NTS	Page: CS-16